


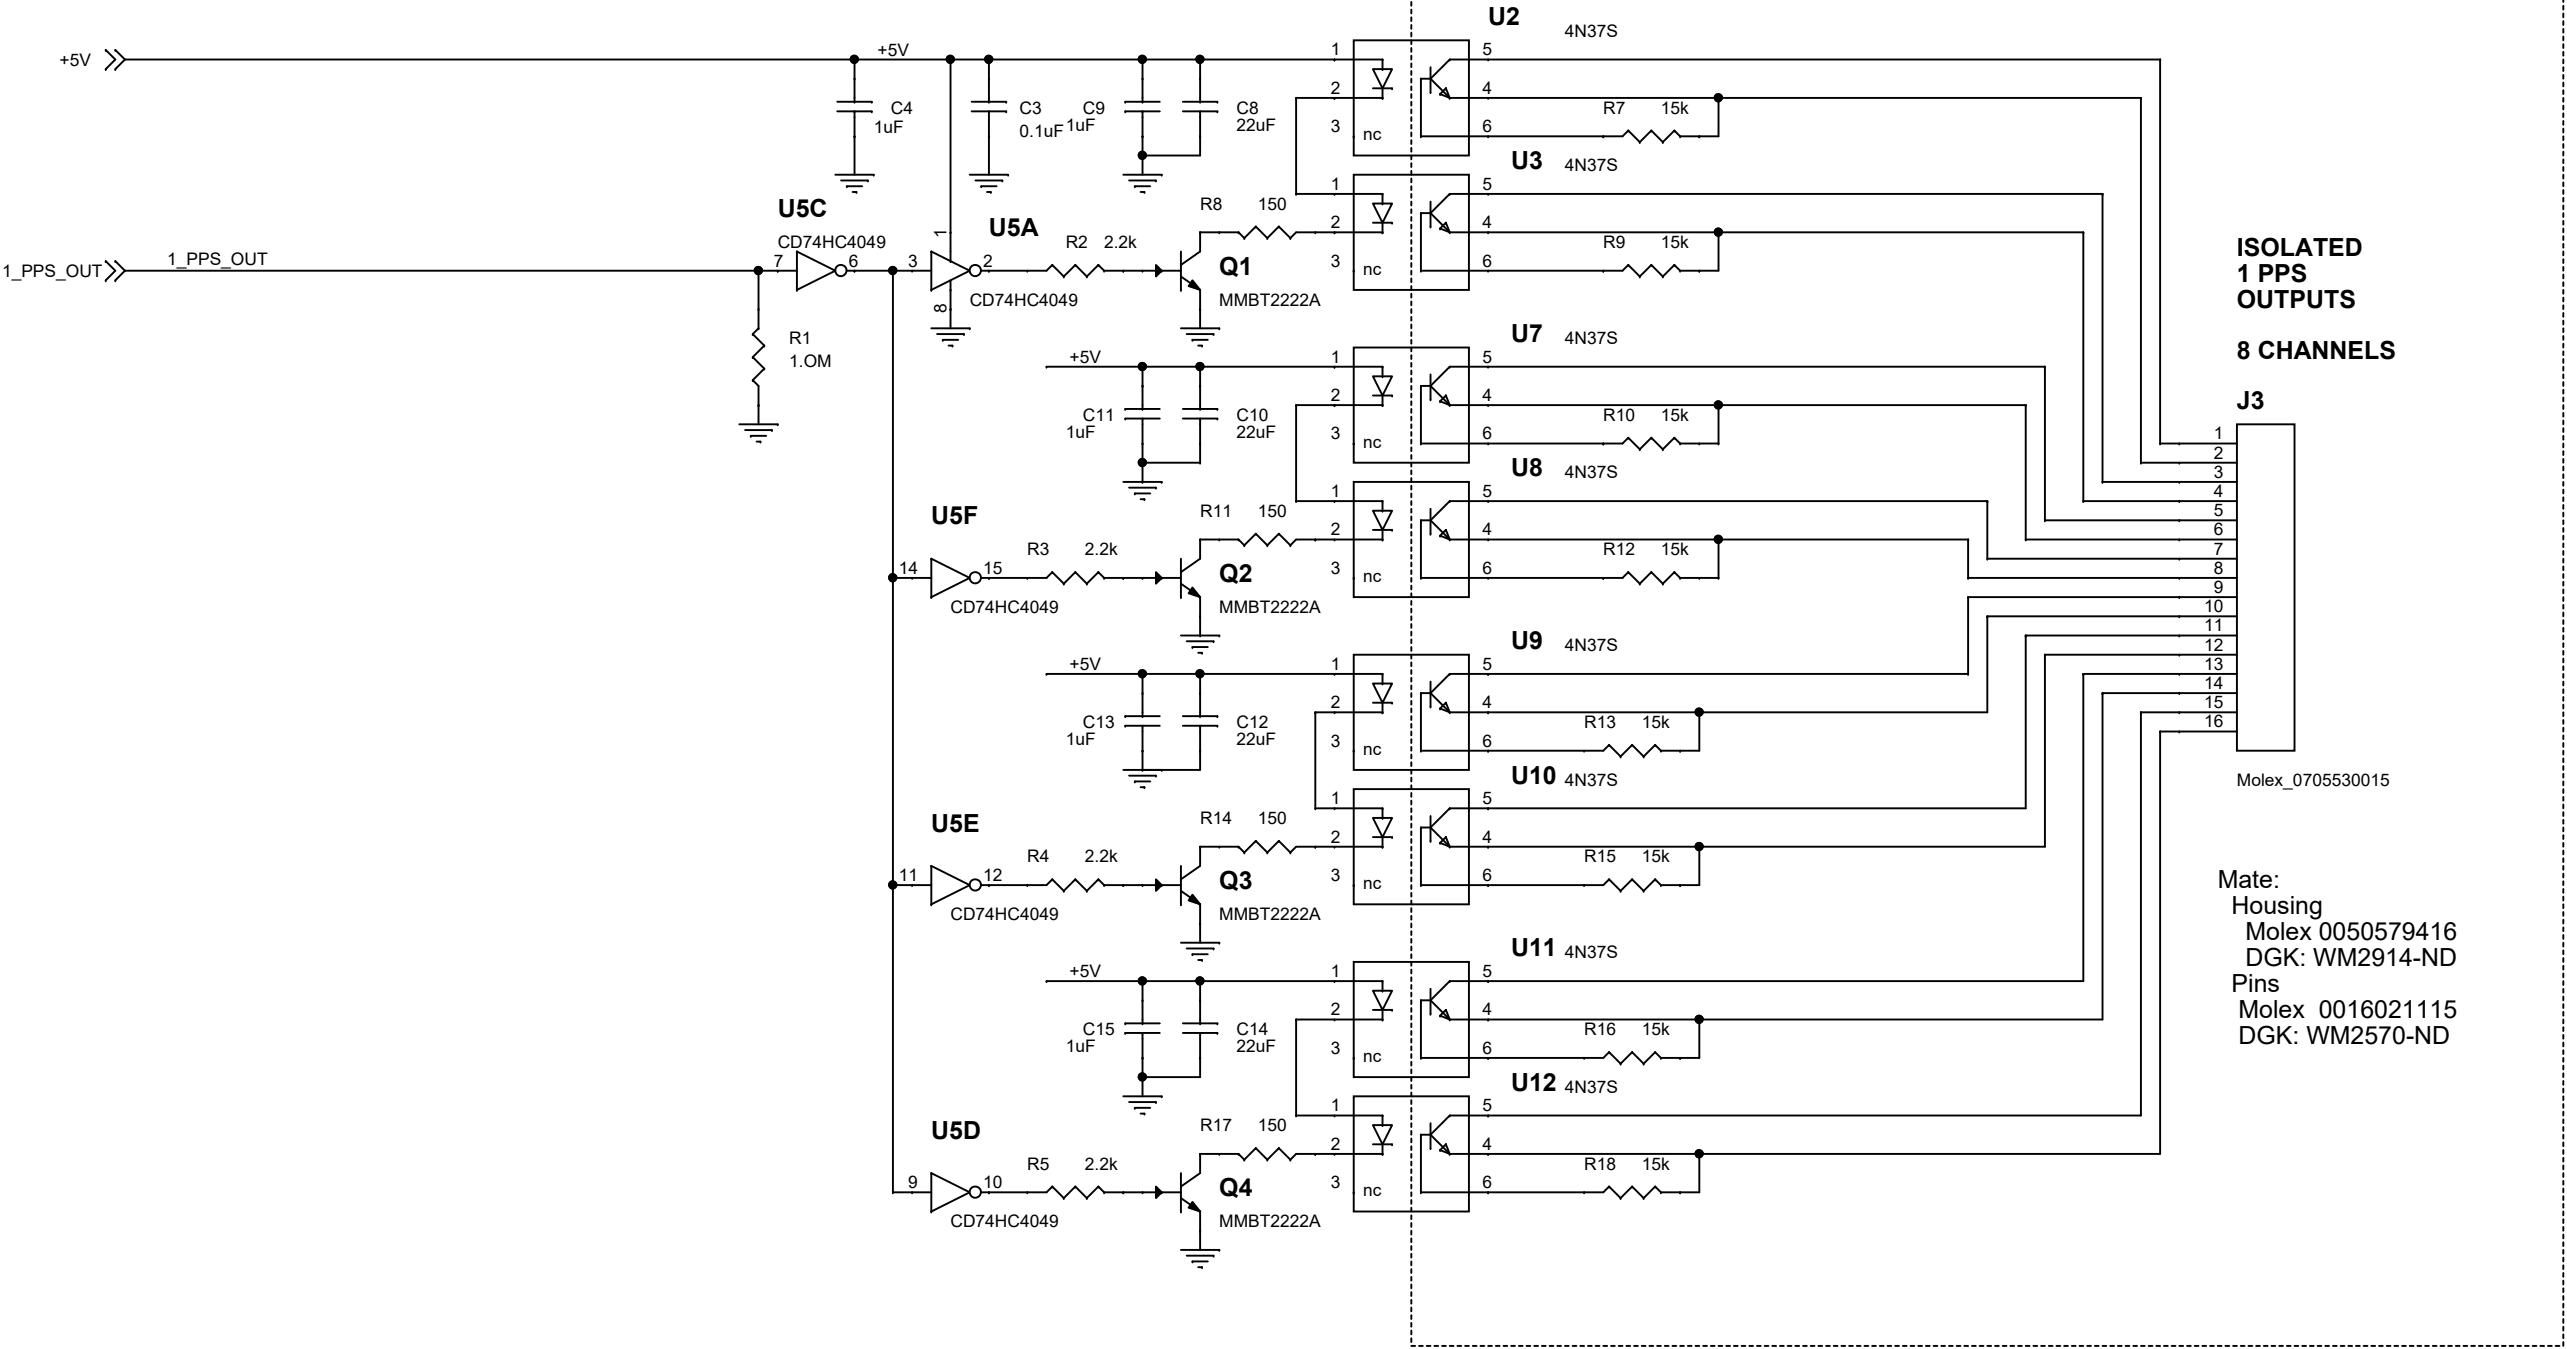

ISOLATED
1 PPS
OUTPUTS

8 CHANNELS

J3

Molex_0705530015

Mate:
Housing
Molex 0050579416
DGK: WM2914-ND
Pins
Molex 0016021115
DGK: WM2570-ND

\\atlas\ProjectLibrary\MARSO&M\Schematics_DRT\NodeTimeDistribution\NTD_SCH_PCB\allegro\NODETIMEDISTRIBUTION.DSN

Title			
SCH, NTD, 8 WAY FAN-OUT			
Size	Document Number		Rev
B	100221317		A
Date:	Friday, April 19, 2019	Sheet	2 of 2