


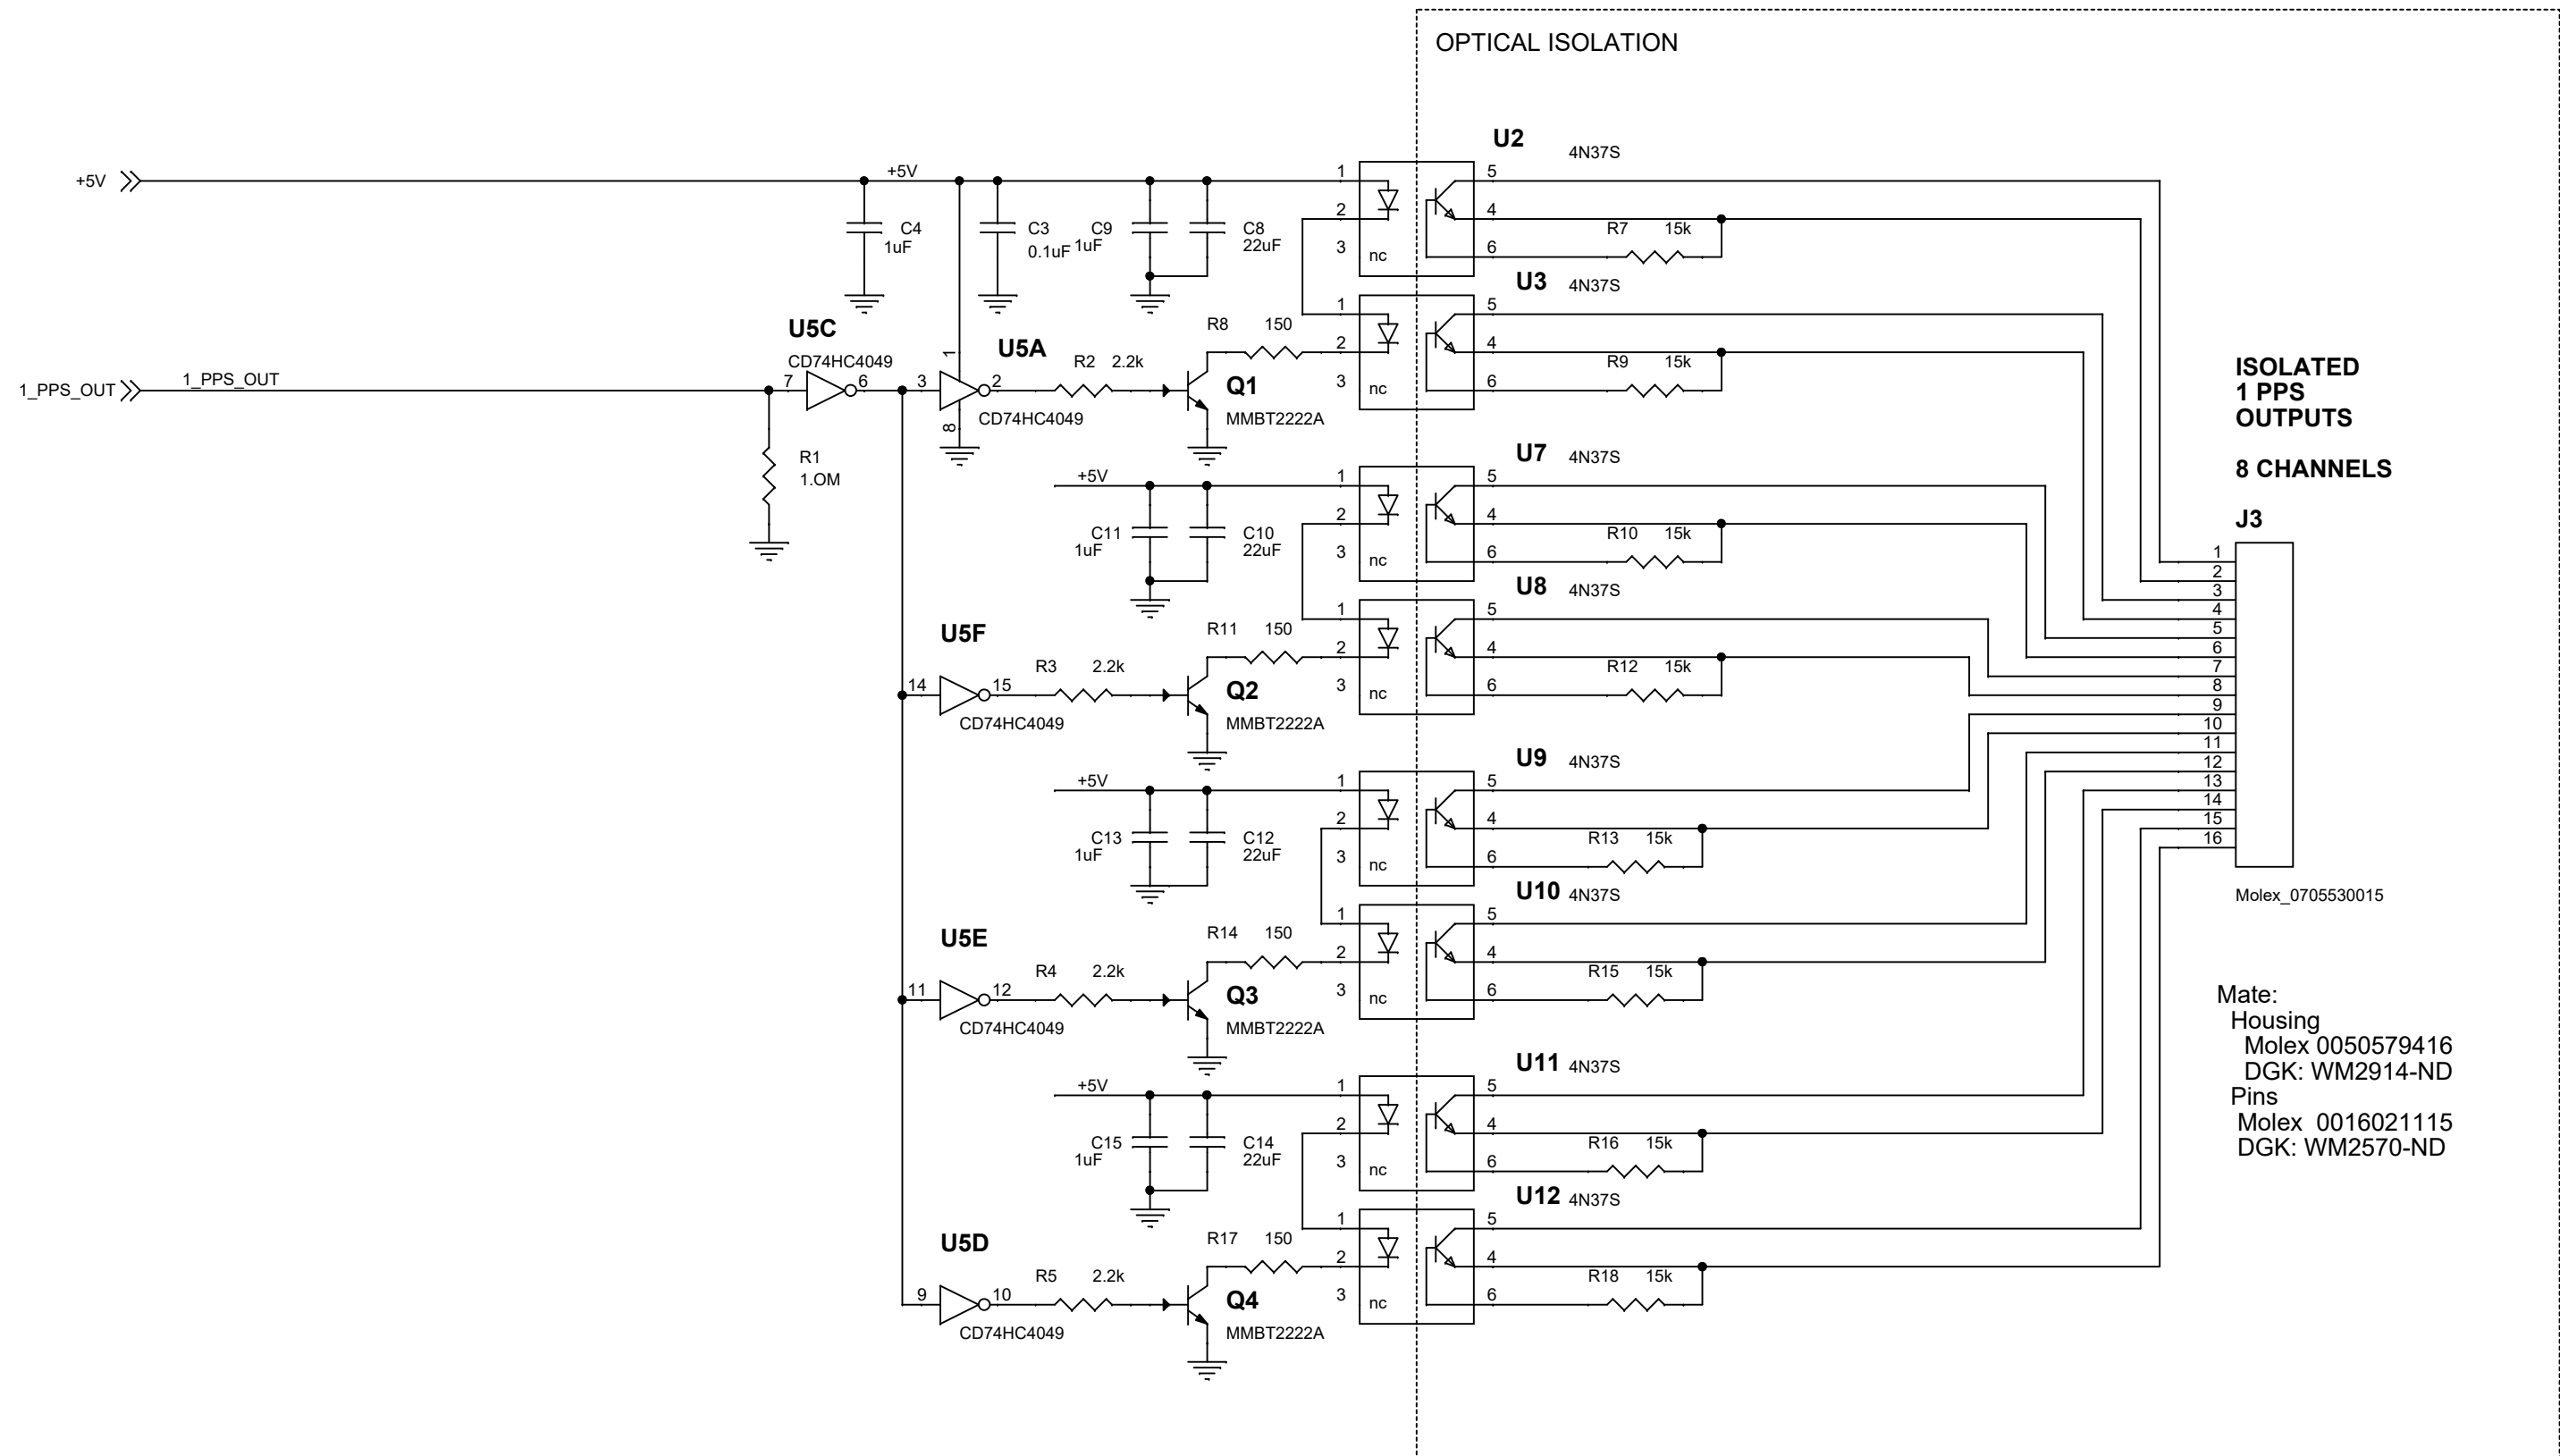

\\atlas\ProjectLibrary\MARSO&M\Schematics_DRT\NodeTimeDistribution\NTD_SCH_PCB\allegro\NODETIMEDISTRIBUTION.DSN

Title		
SCH, NTD, 8 WAY FAN-OUT		
Size	Document Number	Rev
B	100221317	A
Date:	Friday, April 19, 2019	Sheet 2 of 2