

4

3


2

1


LOC	DIST	REVISIONS				
P	LTR	DESCRIPTION	DATE	DWN	APVD	
	D	REVISED PER ECO-14-006564	23MAY2014	RZ	MY	

NOTES

- 1 SINGLE PACK IN ACCORDANCE WITH TE SPEC 107-3275
- 2 100 TRAY PACK IN ACCORDANCE WITH TE SPEC 107-3275
- 3 Au PLATING
4. FOR TECHNICAL DATA REFER TO YOUR LOCAL TE CONNECTIVITY SALES OFFICE
5. ALL DIMENSIONS ARE NOMINAL FOR REFERENCE ONLY UNLESS OTHERWISE STATED

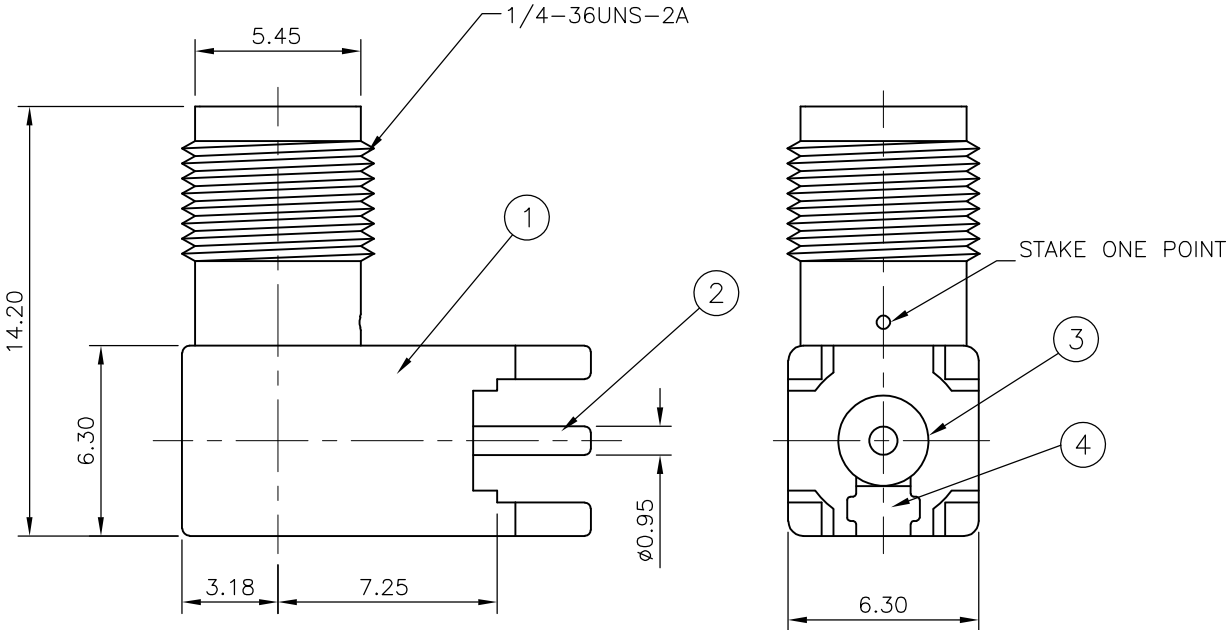

RECOMMENDED PCB LAYOUT
WITH MOUNTING POSTS

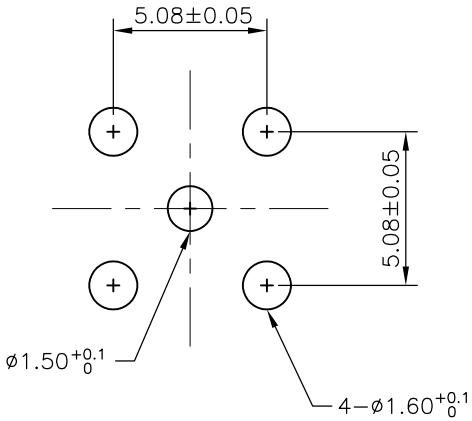

						1	1	ZINC ALLOY	△	CAP	4
						1	1	PTFE		INSULATOR	3
						1	1	BERYLLIUM COPPER	△	CONTACT	2
						1	1	ZINC ALLOY	△	BODY	1
						5	15	MATERIAL		DESCRIPTION	ITEM
						△	△				
QUANTITY PER ASSY								PARTS LIST			

THIS DRAWING IS A CONTROLLED DOCUMENT.		DWN ANSON MA 17MAR09	 TE Connectivity								
		CHK RITA ZUO 17MAR09									
		APVD BOB ZHAO 17MAR09	NAME SMA RIGHT ANGLE PCB SOCKET DIE CAST								
DIMENSIONS: mm		TOLERANCES UNLESS OTHERWISE SPECIFIED:		PRODUCT SPEC 108-112000		APPLICATION SPEC		SIZE A3		CAGE CODE 00779	
								DRAWING NO C-1814400		RESTRICTED TO —	
MATERIAL SEE TABLE		FINISH —		WEIGHT —		CUSTOMER DRAWING		SCALE NTS		SHEET 1 OF 1	
										REV D	