

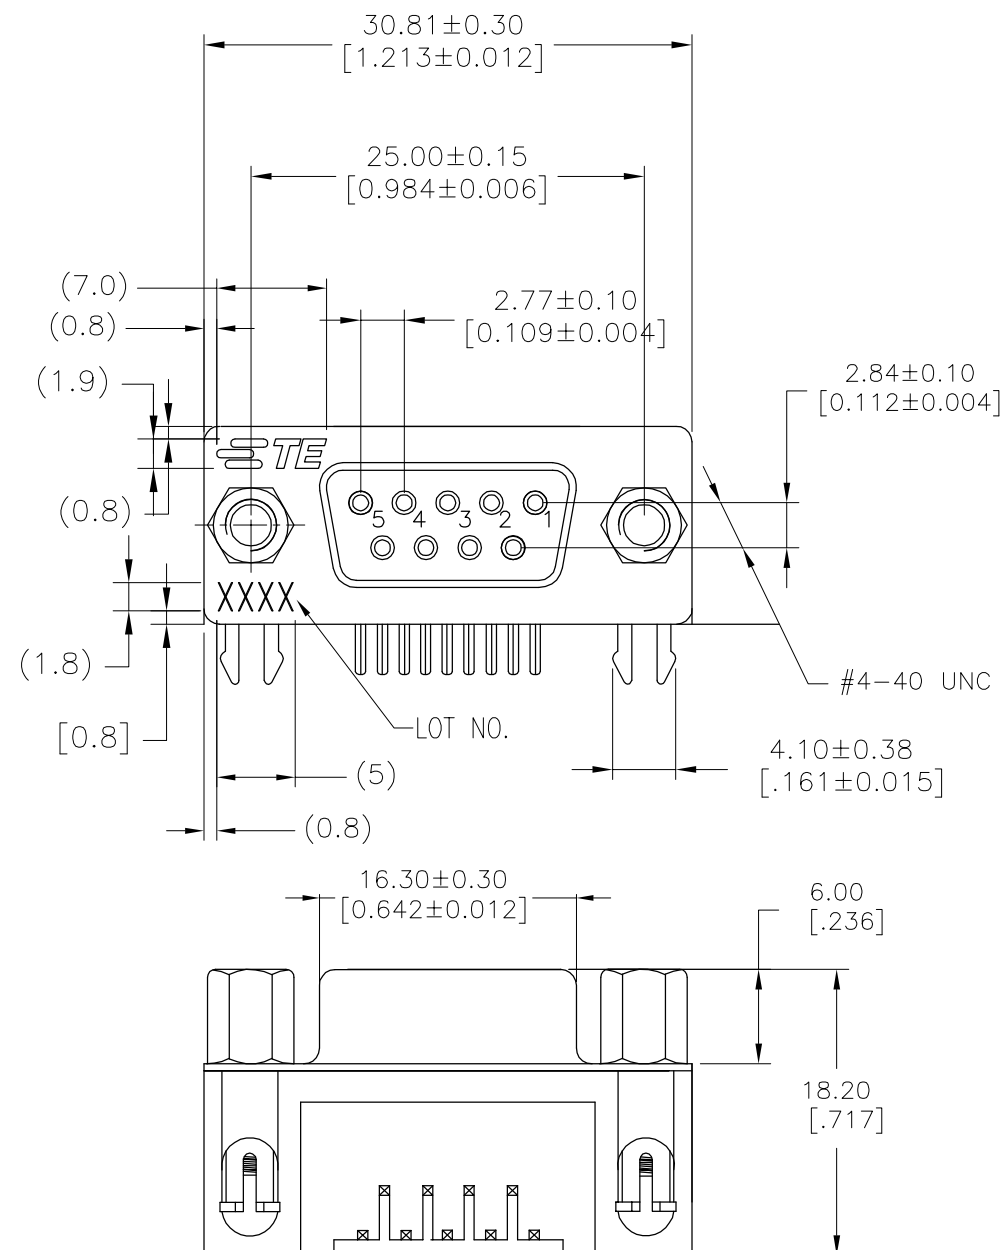


P	LTR	DESCRIPTION	DATE	DWN	APVD
	D	REVISED PER ECO-18-008015	24MAY2018	AP	DG

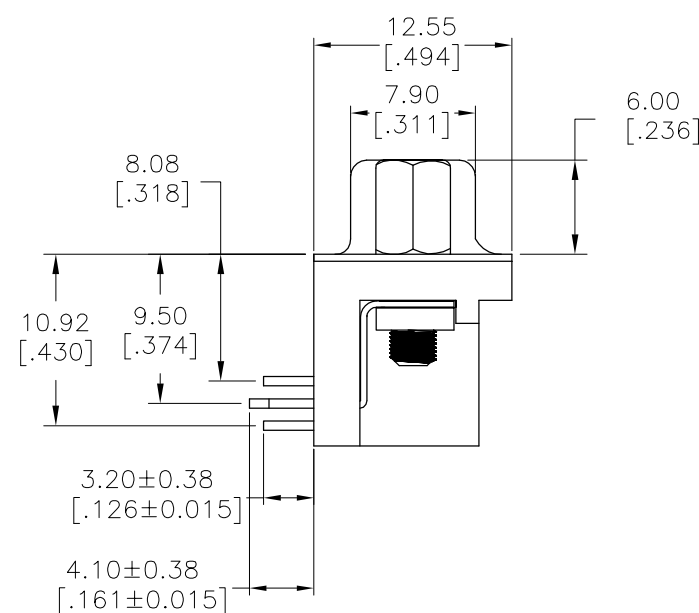

RECOMMENDED PCB LAYOUT
TOLERANCE IS ± 0.05

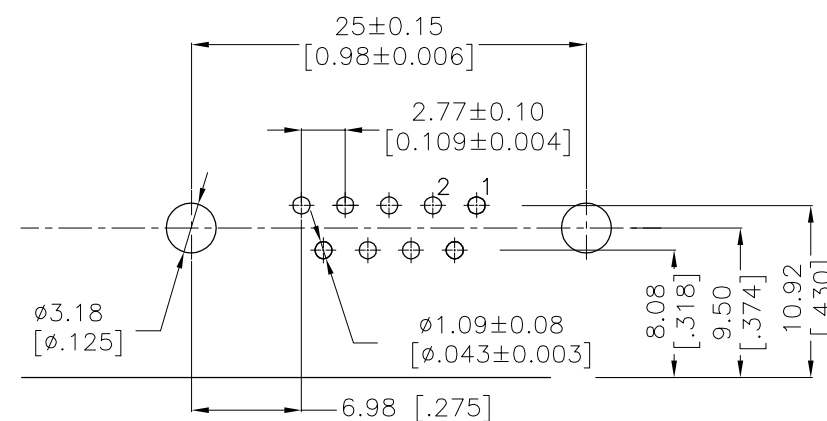

NOTES:

HOUSING:PA9T+GF(UL94V-O) BLACK
CONTACT:PHOSPHOR BRONZE
" GOLD PLATING ON CONTACT AREA
100u" MATTE TIN PLATING ON SOLDERTAIL
50u" NICKEL UNDERPLATED OVERALL

HOLDDOWN:BRASS,100u" TIN OVER 50u" NICKEL
SHELL:SPCC,NICKEL PLATED
RIVET:BRASS,NICKEL PLATED
SCREWLOCK:BRASS,Ni PLATED

LOT NUMBER "XXXX"

—STANDS FOR CALENDAR YEAR
—STANDS FOR WEEK NUMBER

YES	15μ" Au	2311765-2
YES	Au Flash	2311765-1
SCREW LOCK	Contact Area Plating	P/N

THIS DRAWING IS A CONTROLLED DOCUMENT.		DWN AJITH PAI 22FEB2017		 TE Connectivity			
		CHK DANIEL GORENC 22FEB2017					
DIMENSIONS: mm [INCHES]		TOLERANCES UNLESS OTHERWISE SPECIFIED:		NAME AMPLIMITE RECEPACLE, HD20, RIGHT ANGLE, 9P — — — —			
		APVD DANIEL GORENC 22FEB2017					
		PRODUCT SPEC 108-130023					
		APPLICATION SPEC —					
MATERIAL —		WEIGHT		SIZE A2	CAGE CODE 00779	DRAWING NO C-2311765	RESTRICTED TO —
CUSTOMER DRAWING				SCALE 3:1	SHEET 1 of 1	REV D	