


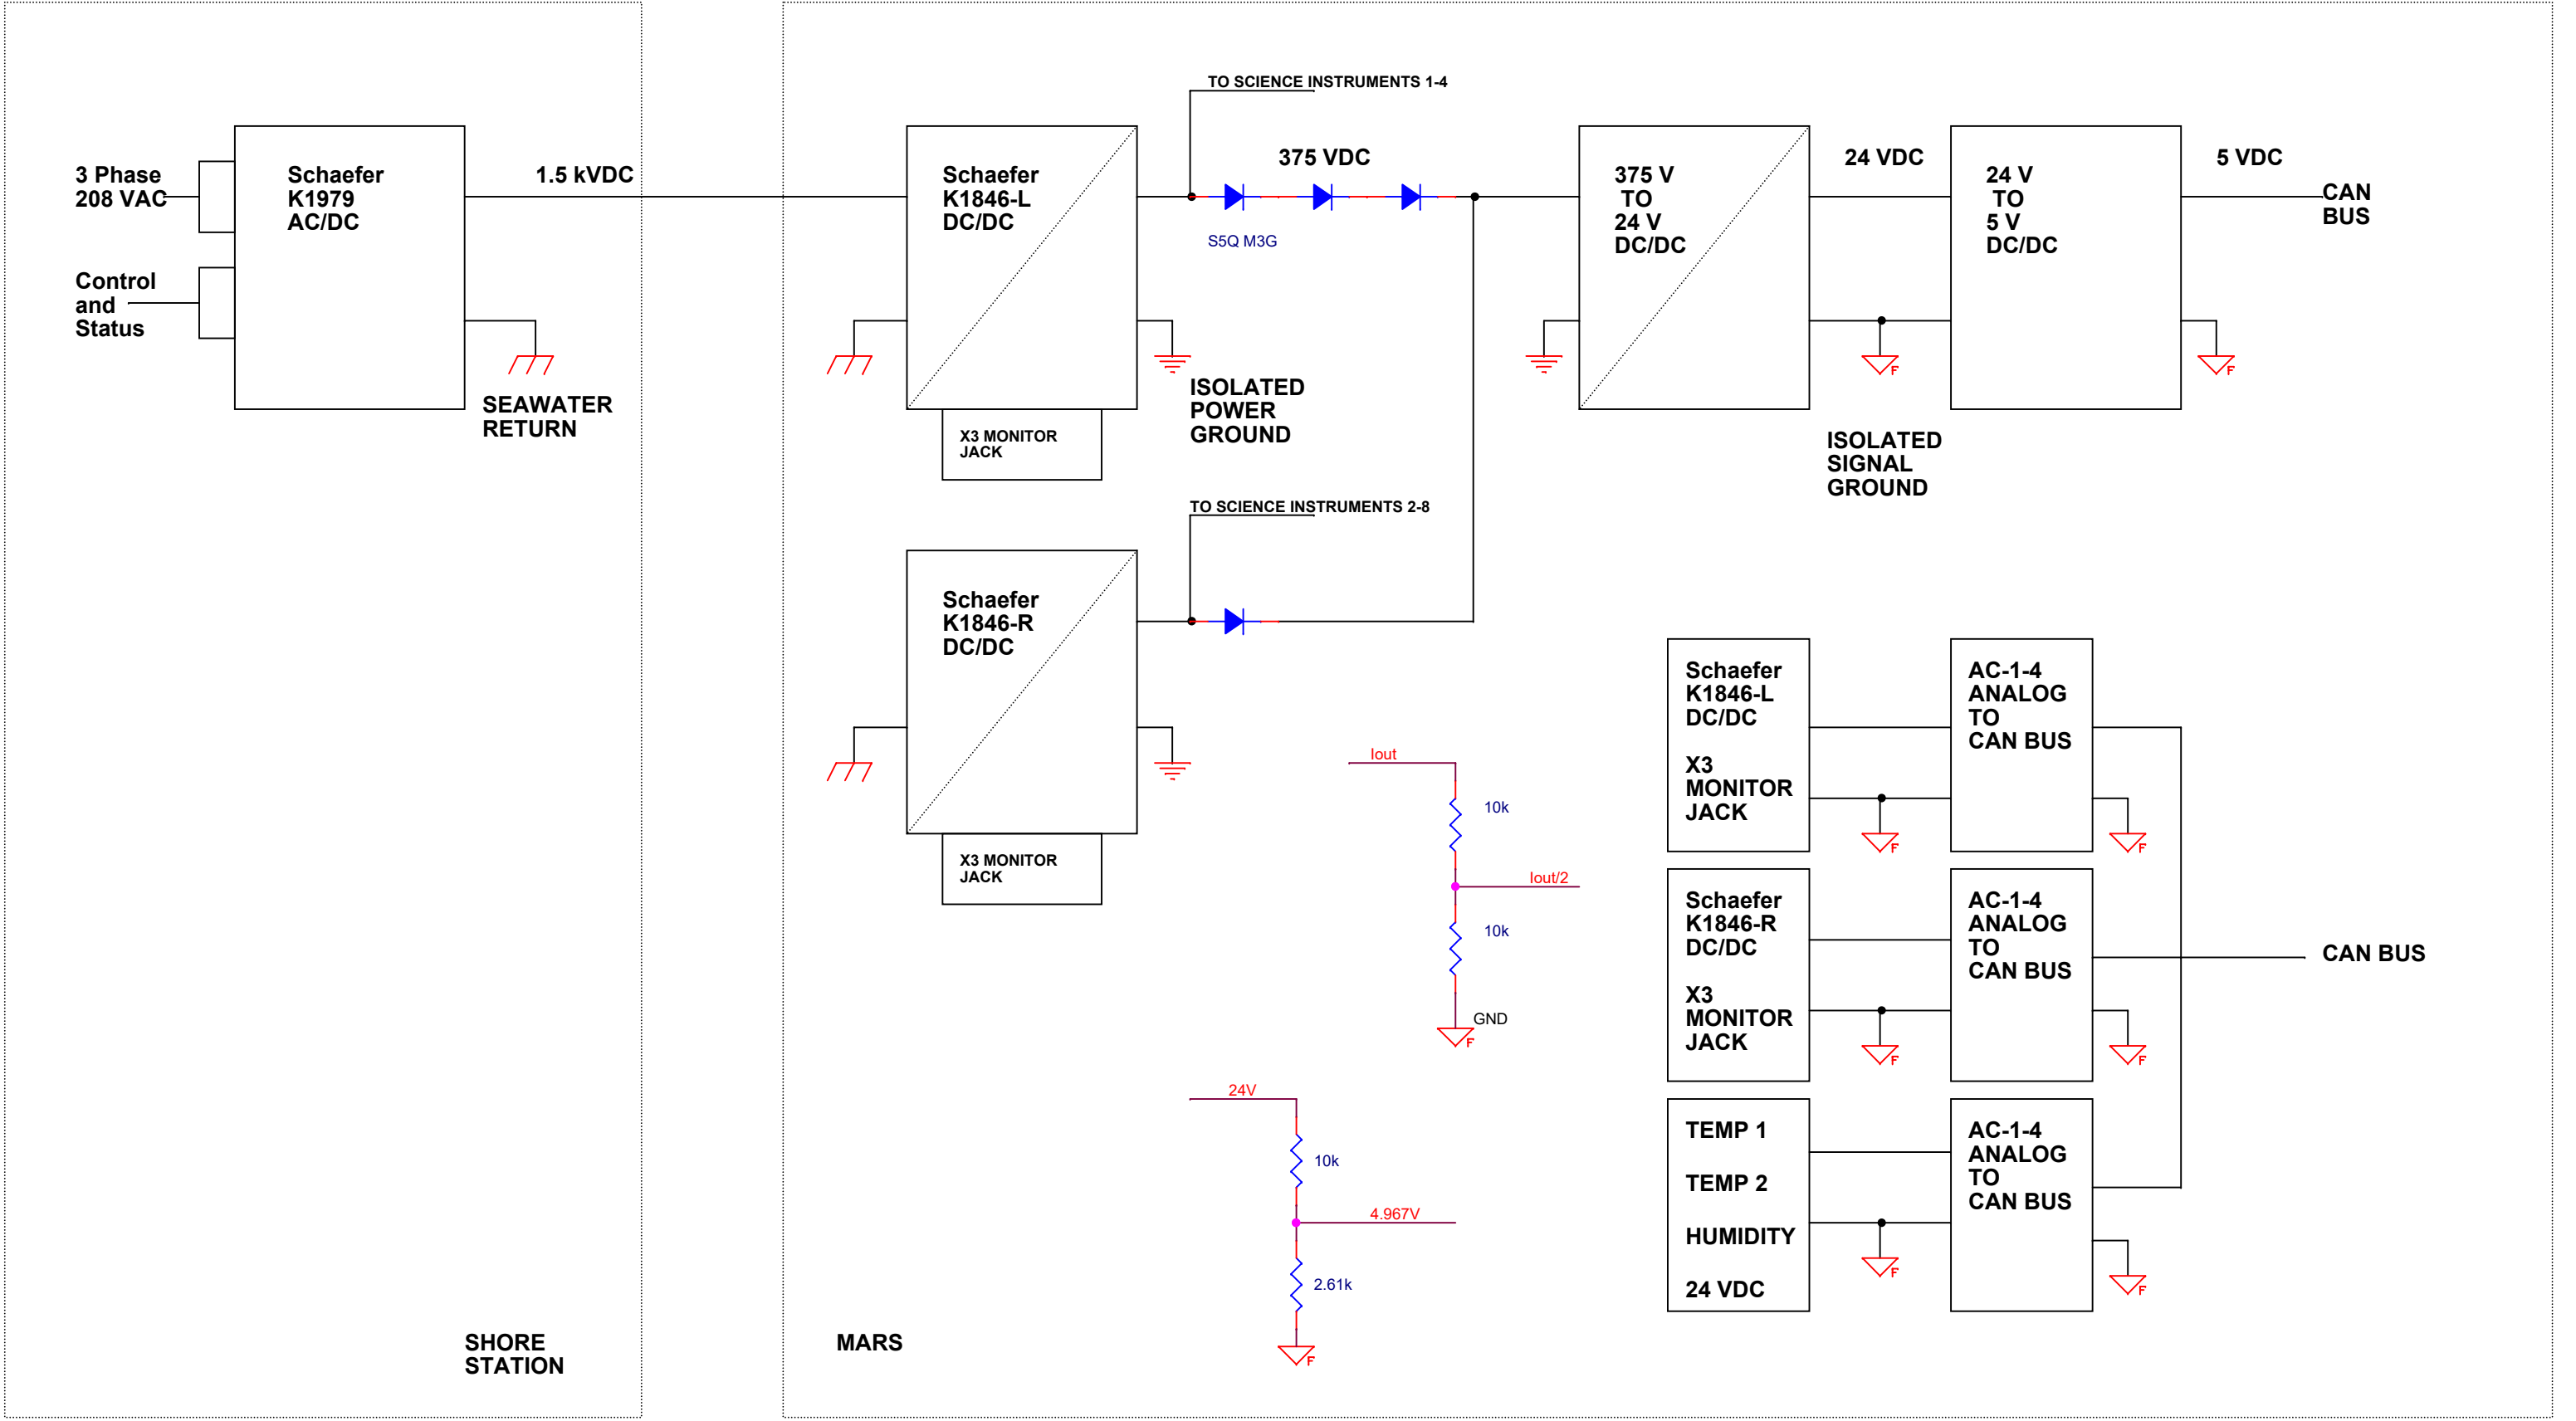

Title		
BD, MARS UPGRADE MVC One Line		
Size	Document Number	Rev
B	100221501	A
Date:	Tuesday, July 06, 2021	Sheet 1 of 1