
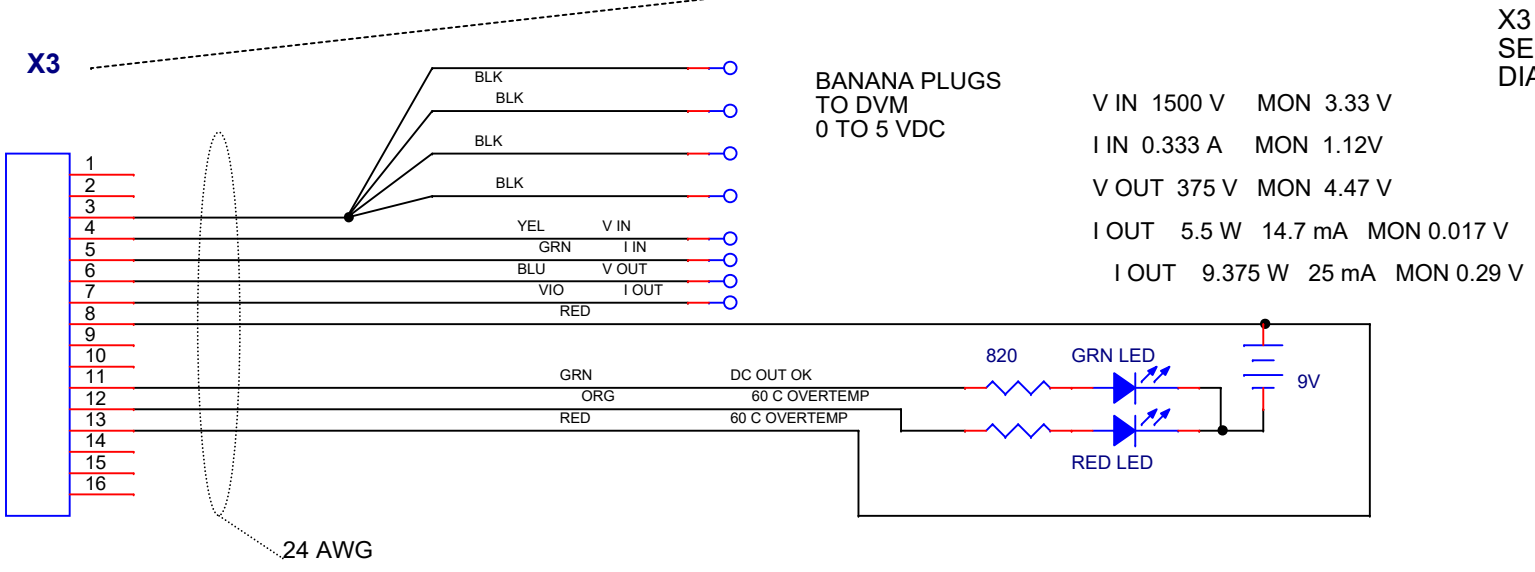


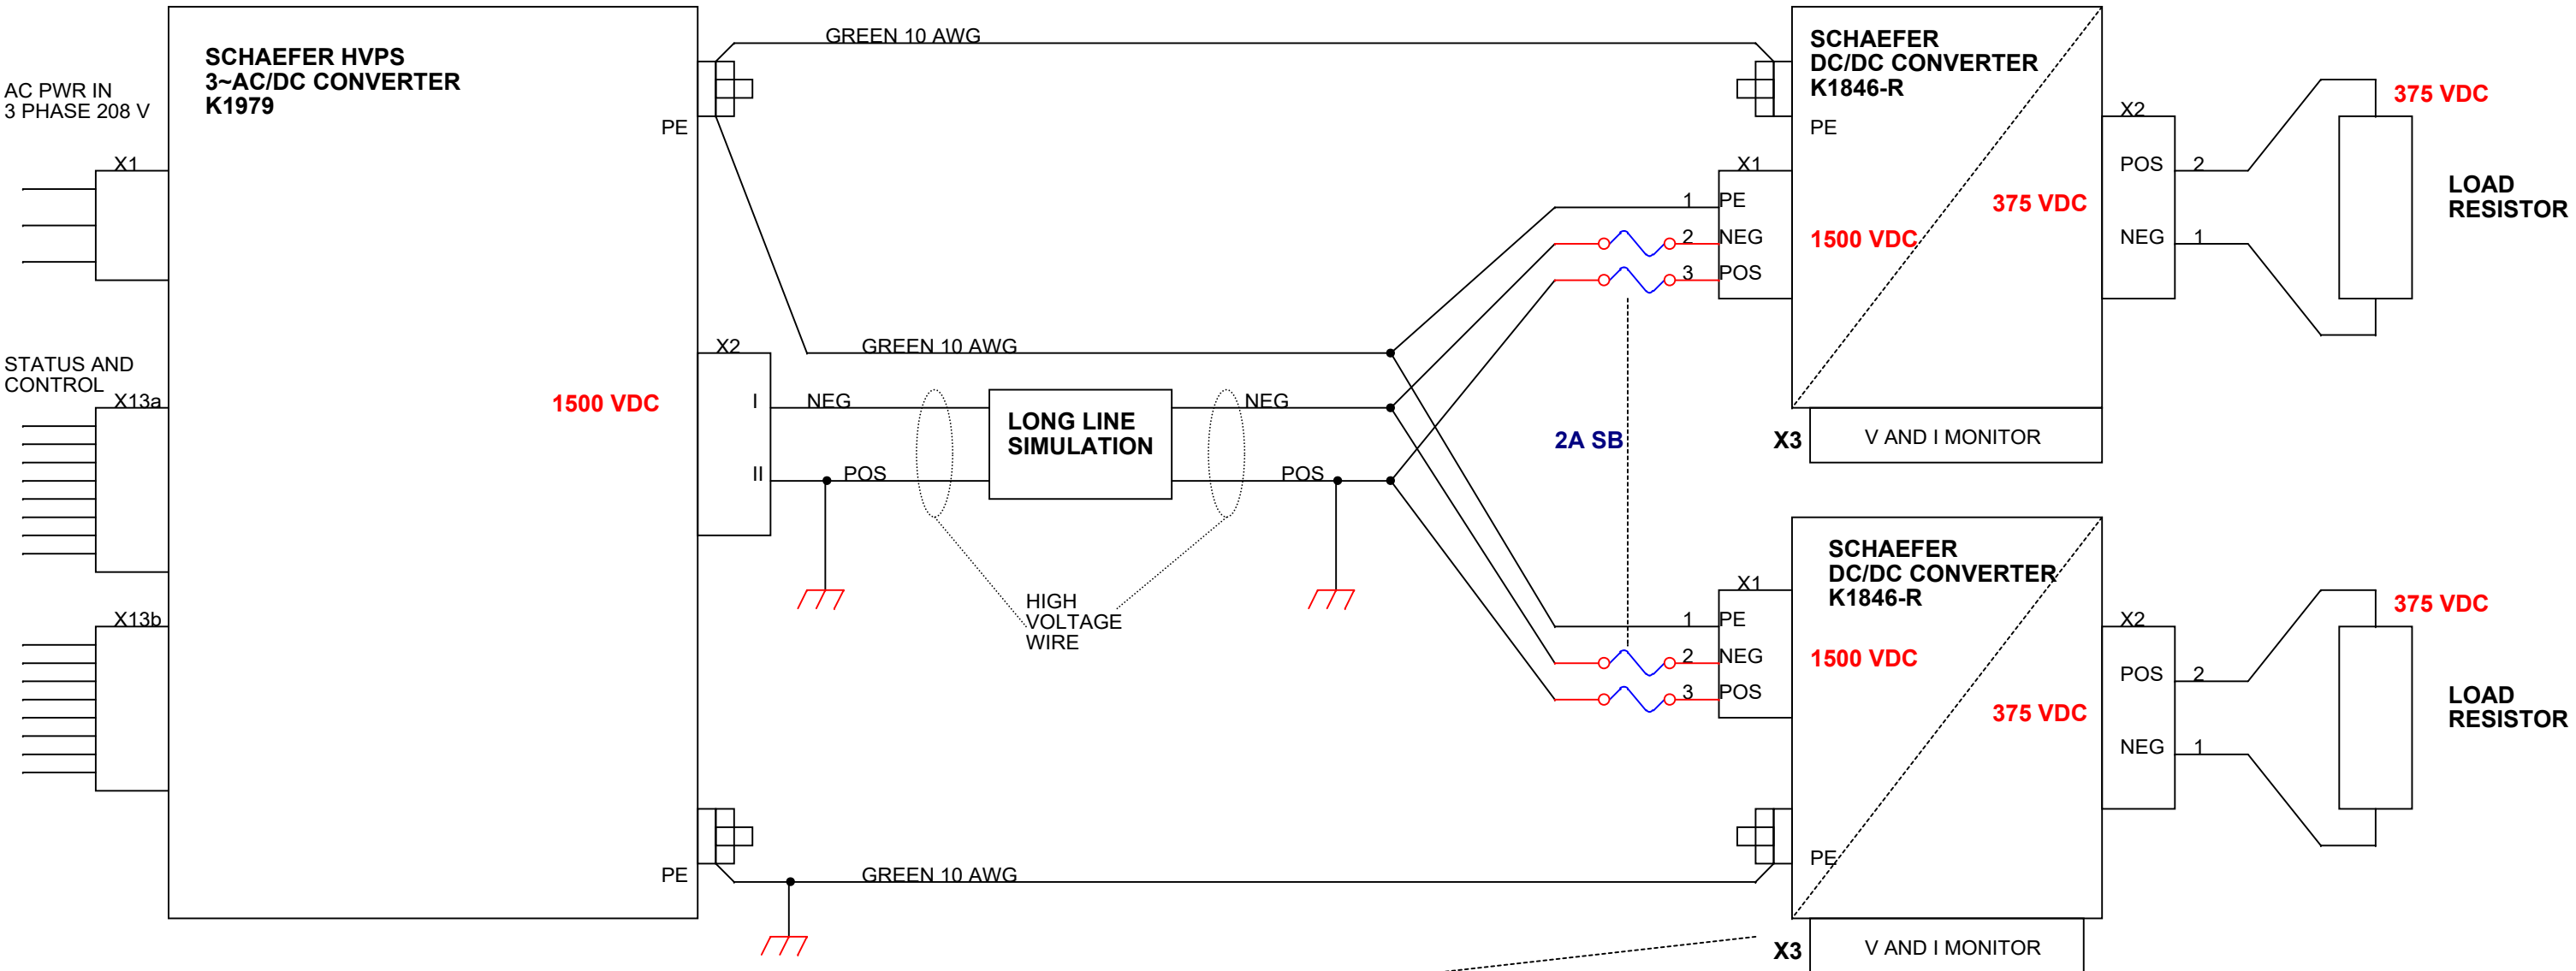

5.1k * 5 = 25.5k
5.52 W
14.7 mA

1.5k * 10 = 15k
9.375 W
25 mA

Title		
WD, TEST K1979 TO K1846-R		
Size	Document Number	Rev
B	100221501	A
Date:	Friday, June 25, 2021	Sheet 1 of 1