



ARDUINO MEGA
PINS

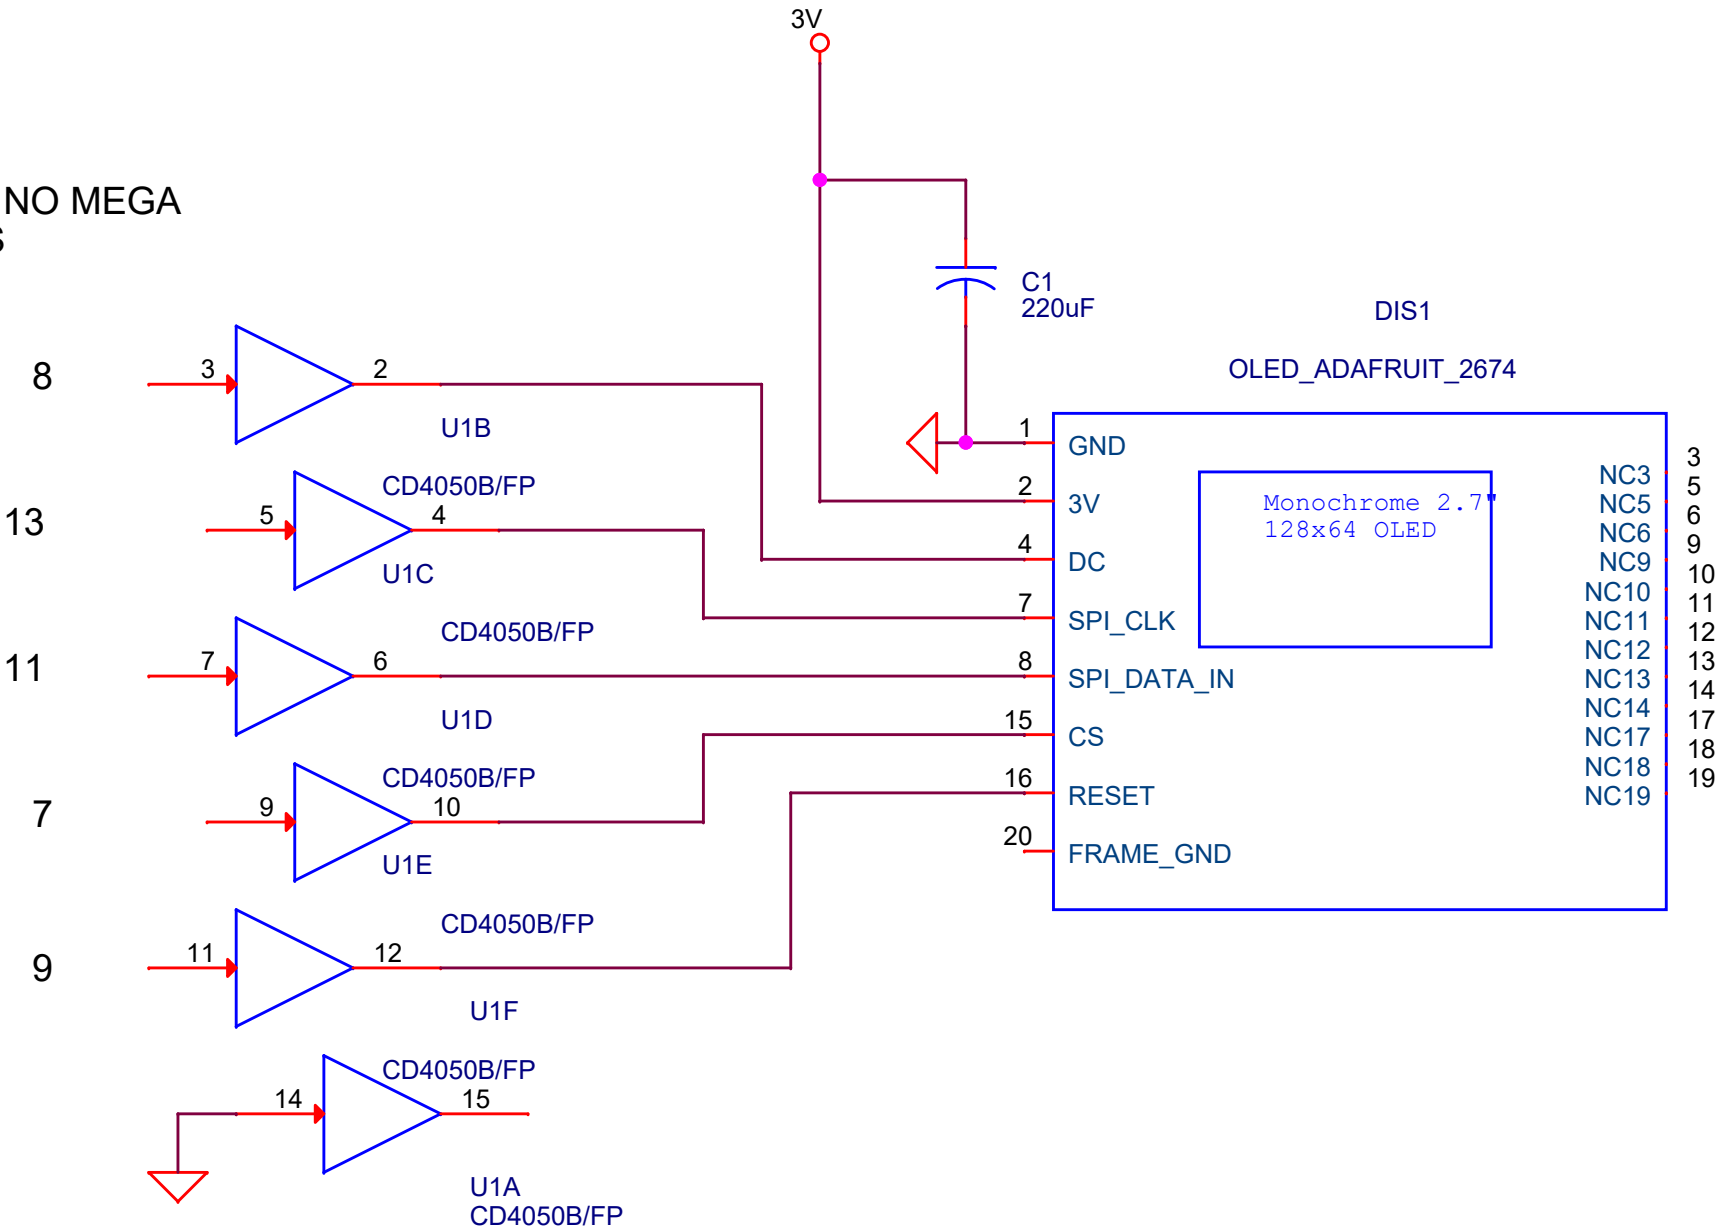

Title		
SCH, OLED WIRING		
Size	Document Number	Rev
A	100221380	A
Date:	Thursday, March 05, 2020	Sheet 1 of 1

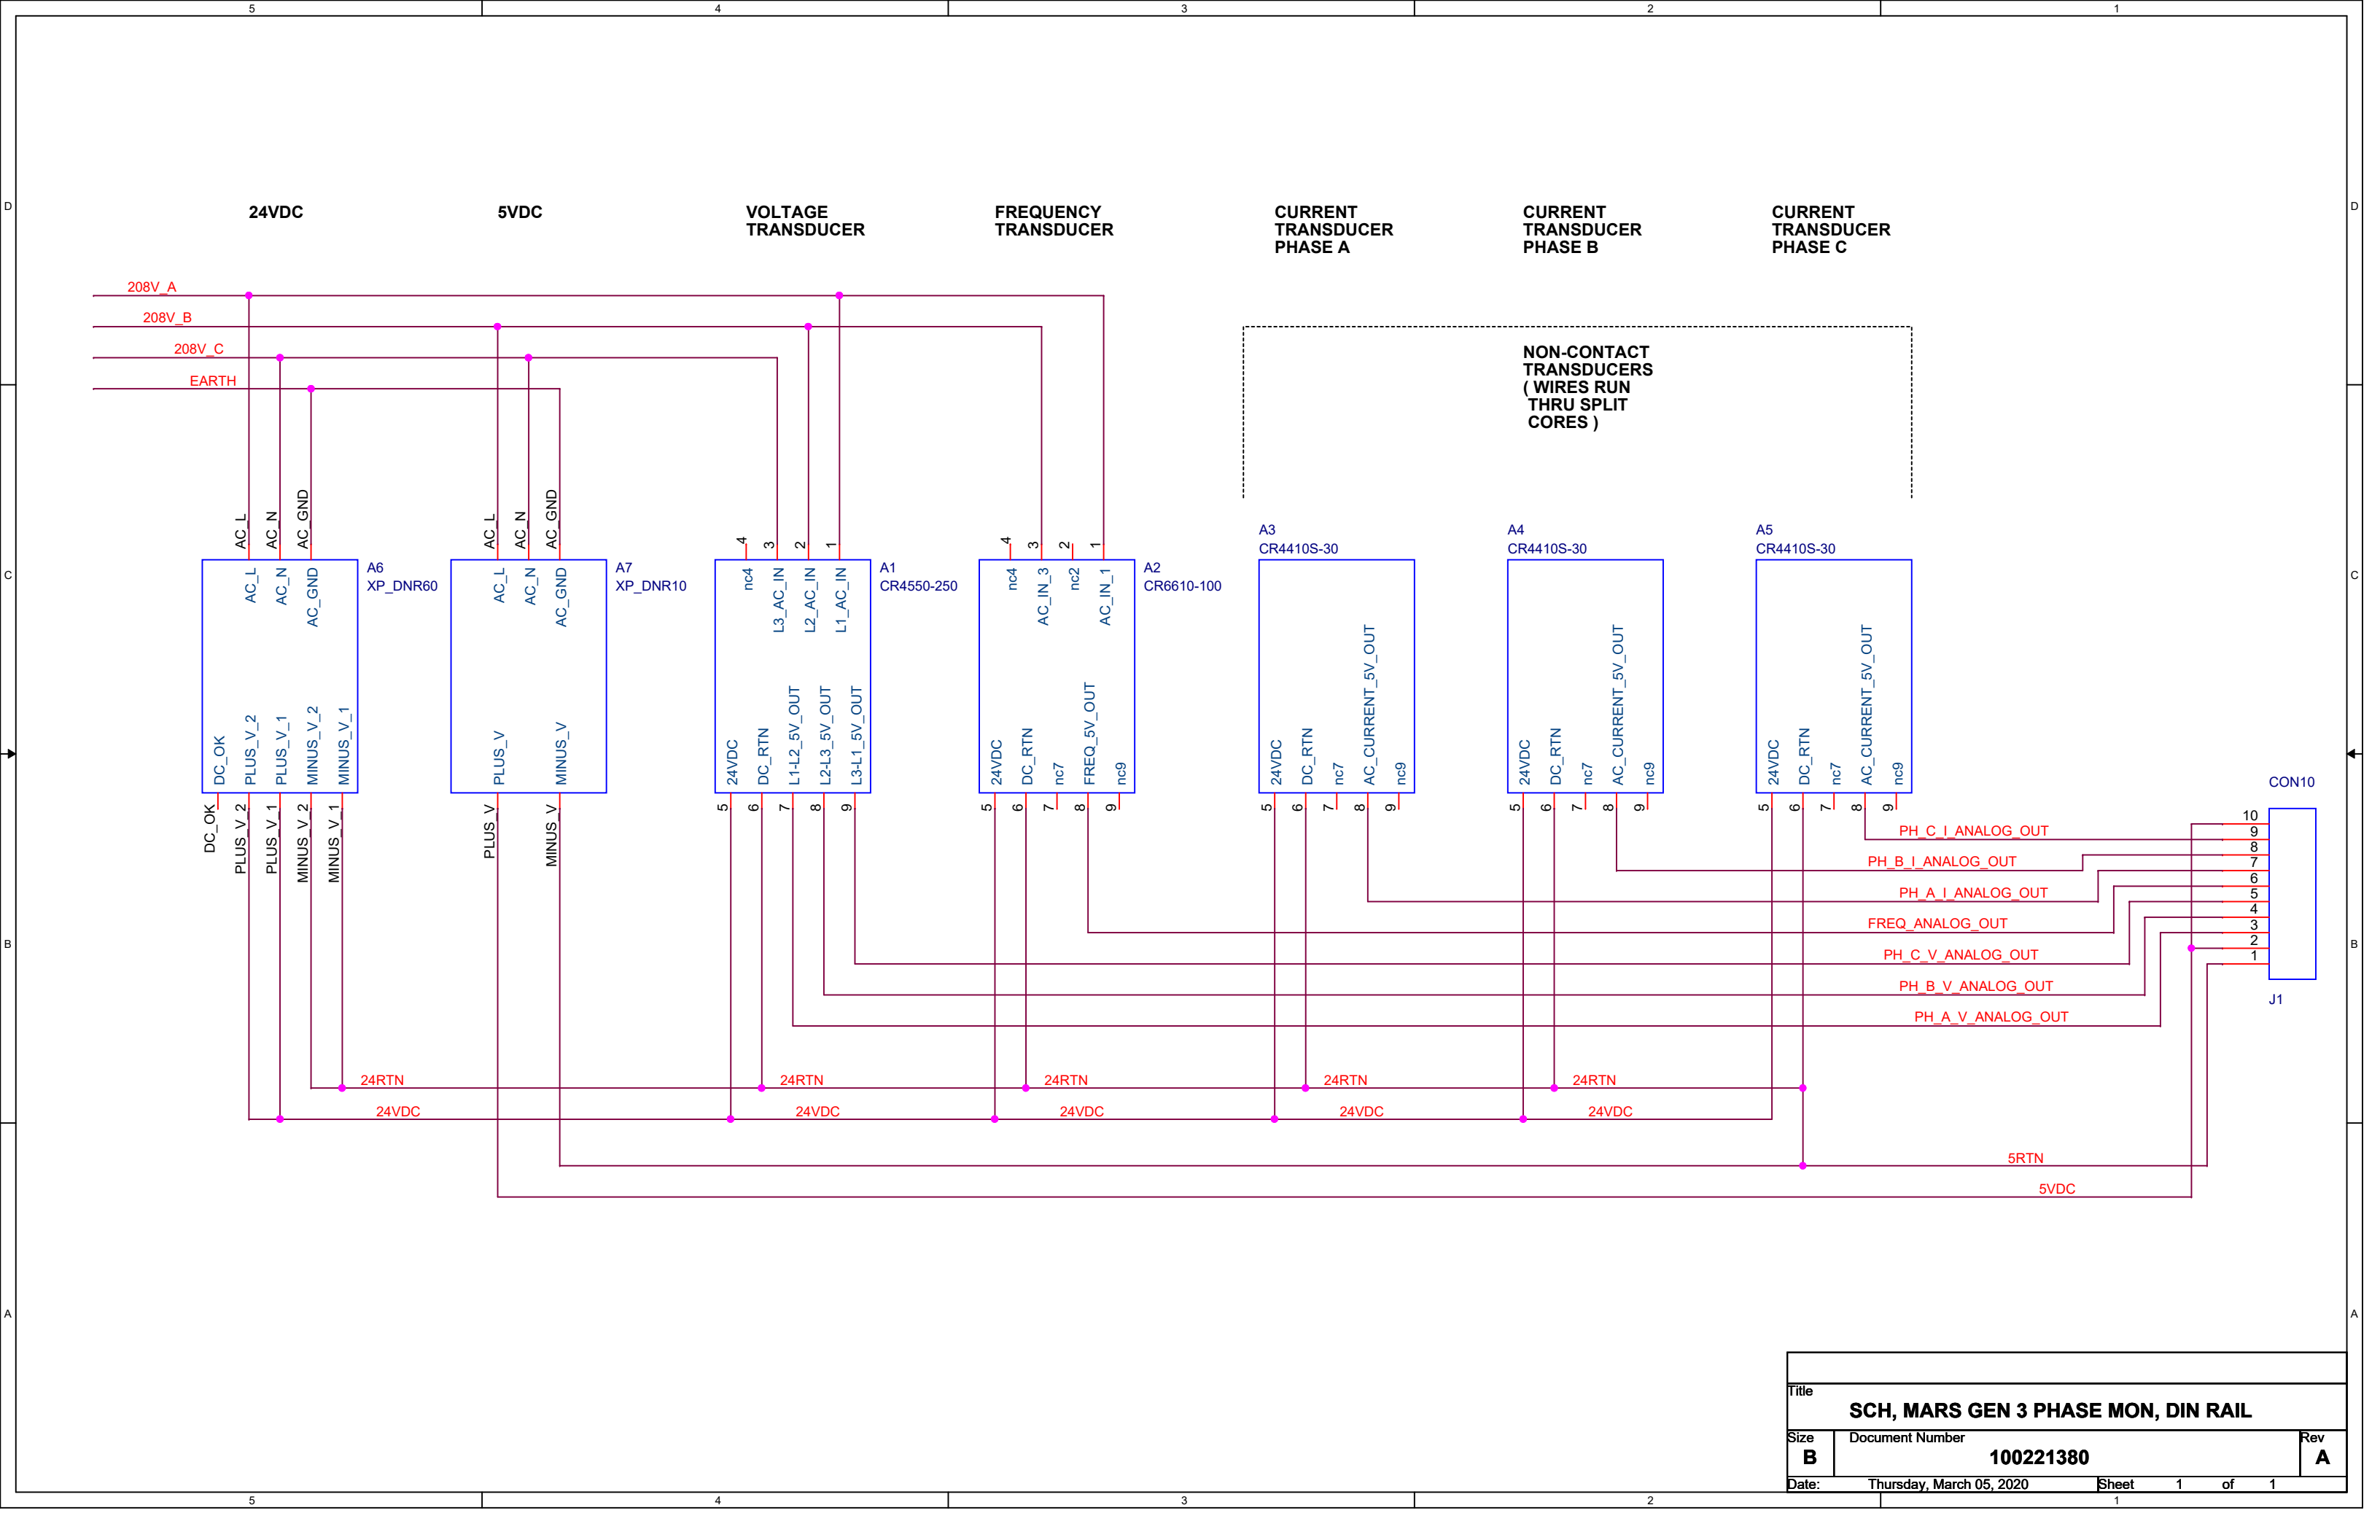

Title		
SCH, MARS GEN 3 PHASE MON, DIN RAIL		
Size	Document Number	Rev
B	100221380	A
Date:	Thursday, March 05, 2020	Sheet 1 of 1

