


SPECIFICATIONS:





Rating: DC30V 1A ;
 Contact resistance: 100m Ω (Max.) ;
 Insulation resistance: DC500V 100M Ω (Min.) ;
 Withstand voltage: AC 1000V for 1 minute ;
 Operating force: 500 $\pm$ 200gf ;
 Operating Temp.: -25 ° C ~ +65 ° C
 Life cycle: 20,000 cycles ;
 Total Travel: 1.5 $\pm$ 0.3mm .

MATERIAL:

Frame: PBT,UL rated:94V-2 Min. ;
 Cap: POM;
 Terminal:Brass,Silver or Tin plated .
 Function:
 ON(1-6)-OFF
 Cap Color: Black

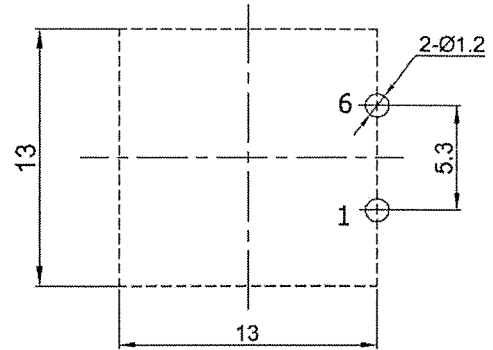

P.C.B.LAYOUT(BottomView)

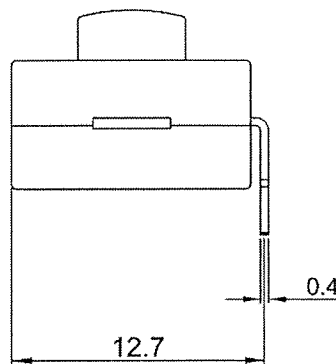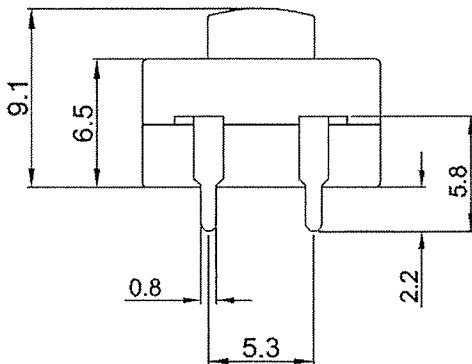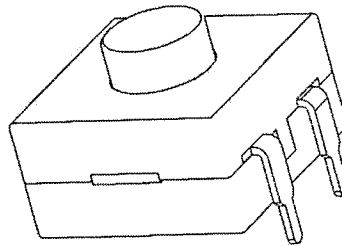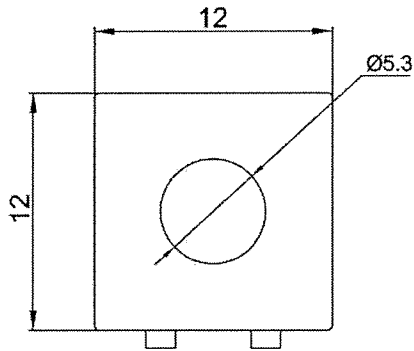

RoHS Compliant

2 Added Operating Temp. 11-13-12.

CW INDUSTRIES
 Southampton, Pa. 18966
 Tel 215.355.7080/www.cwind.com

Date Drawn: 3-22-12

Rev. 2

Unit: mm

Checked By: *G. Gold*

Title:
PUSH BUTTON SWITCH

CW P/N:
GPTS203211B