



From FOCE

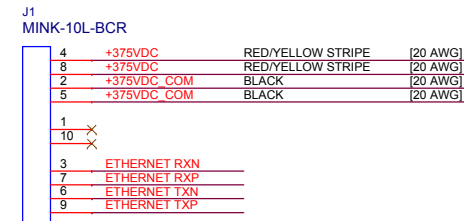

CO2
Tether

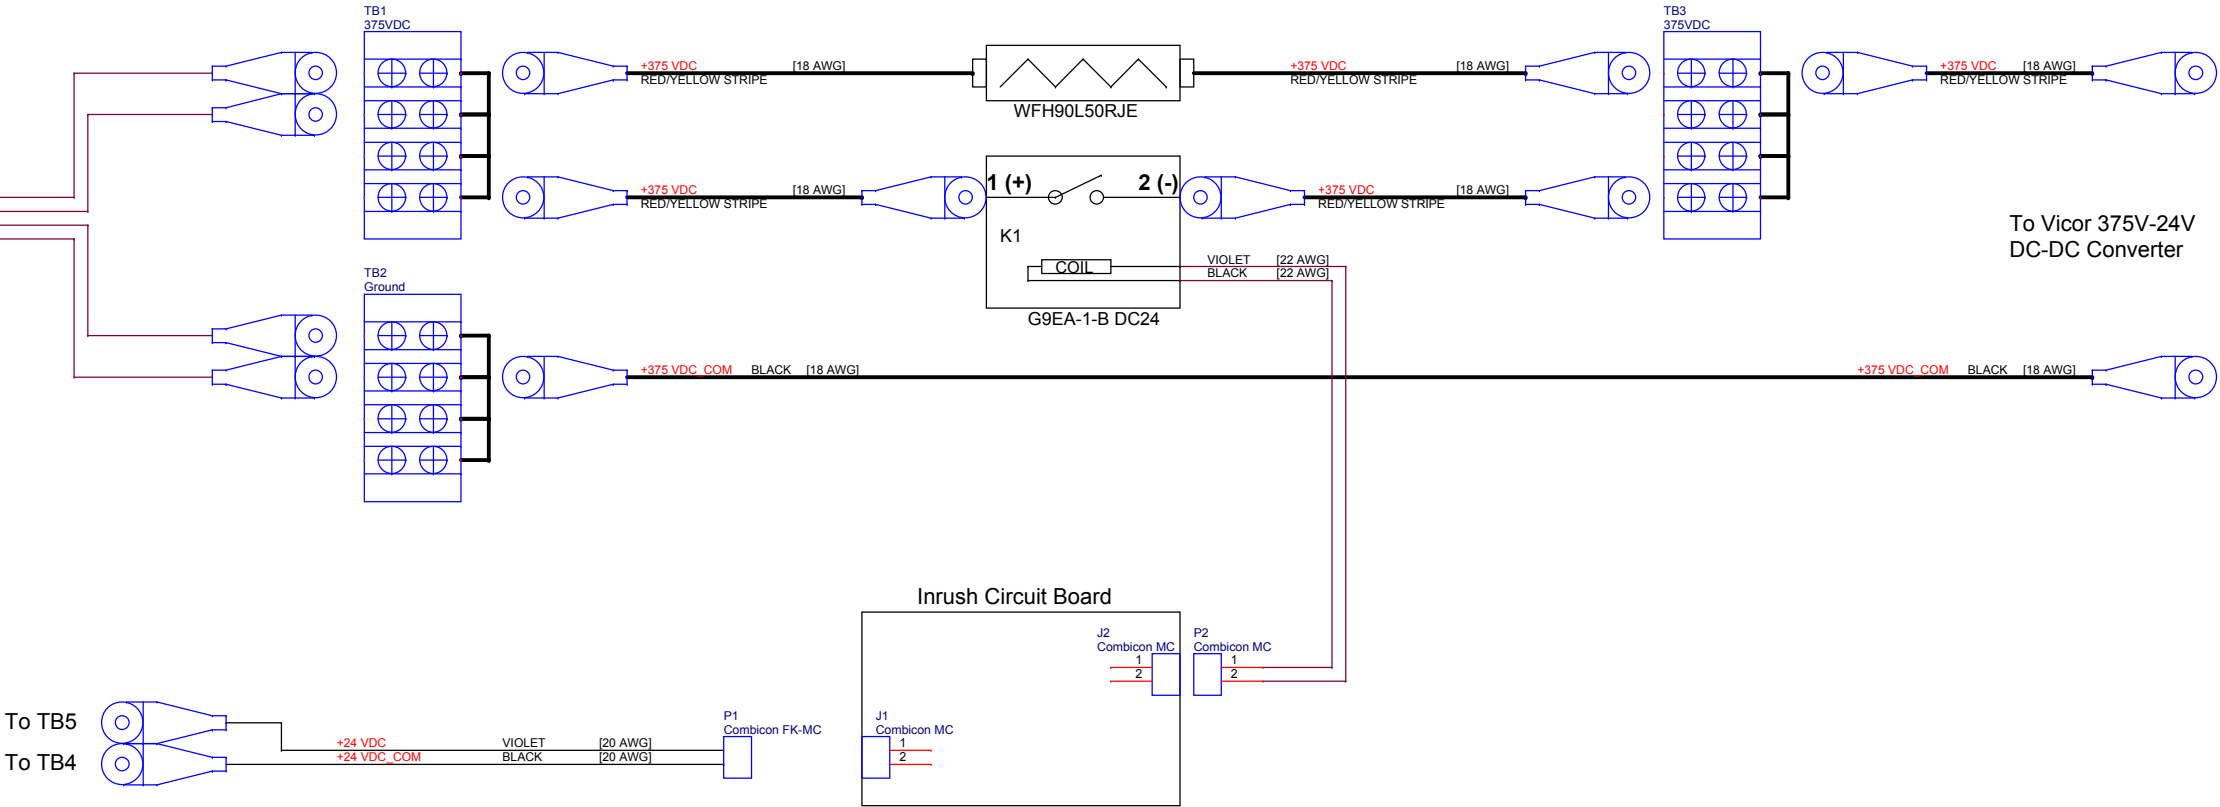

MONTEREY BAY AQUARIUM RESEARCH INSTITUTE
7700 SANDHOLDT ROAD
MOSS LANDING, CA 95039
(831) 775-1700 www.mbari.org
Copyright MBARI 2000

Title CO2 High Voltage Inrush Wiring				Number <Doc>	
Size C	Engineer Chad Kacy	Layout <Layout Eng.>	Filename <Filename>	Rev C	
Date: Monday, January 03, 2011		Sheet 6 of 8			