

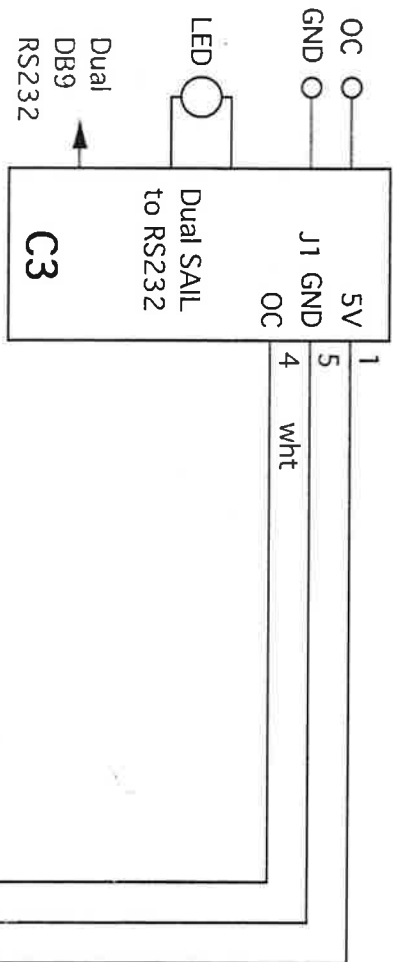
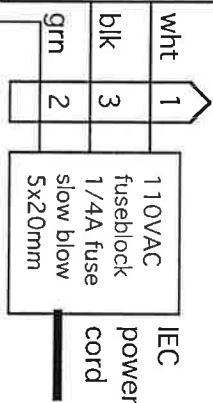
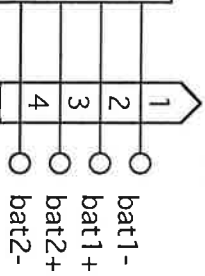
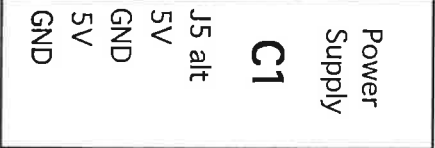


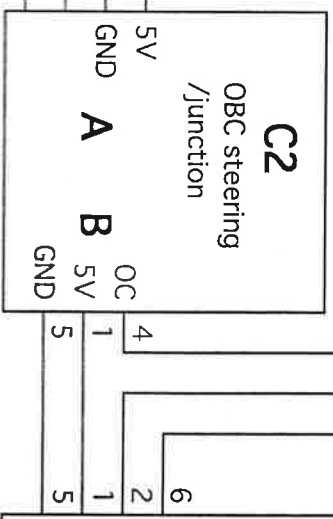

All 5v red
All GND black

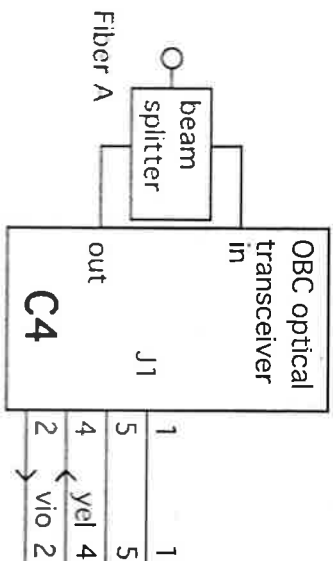

chassis

MARS East shore stn. fiber A wiring			proj #262116
A. Duester	N/20-2005	rev	