


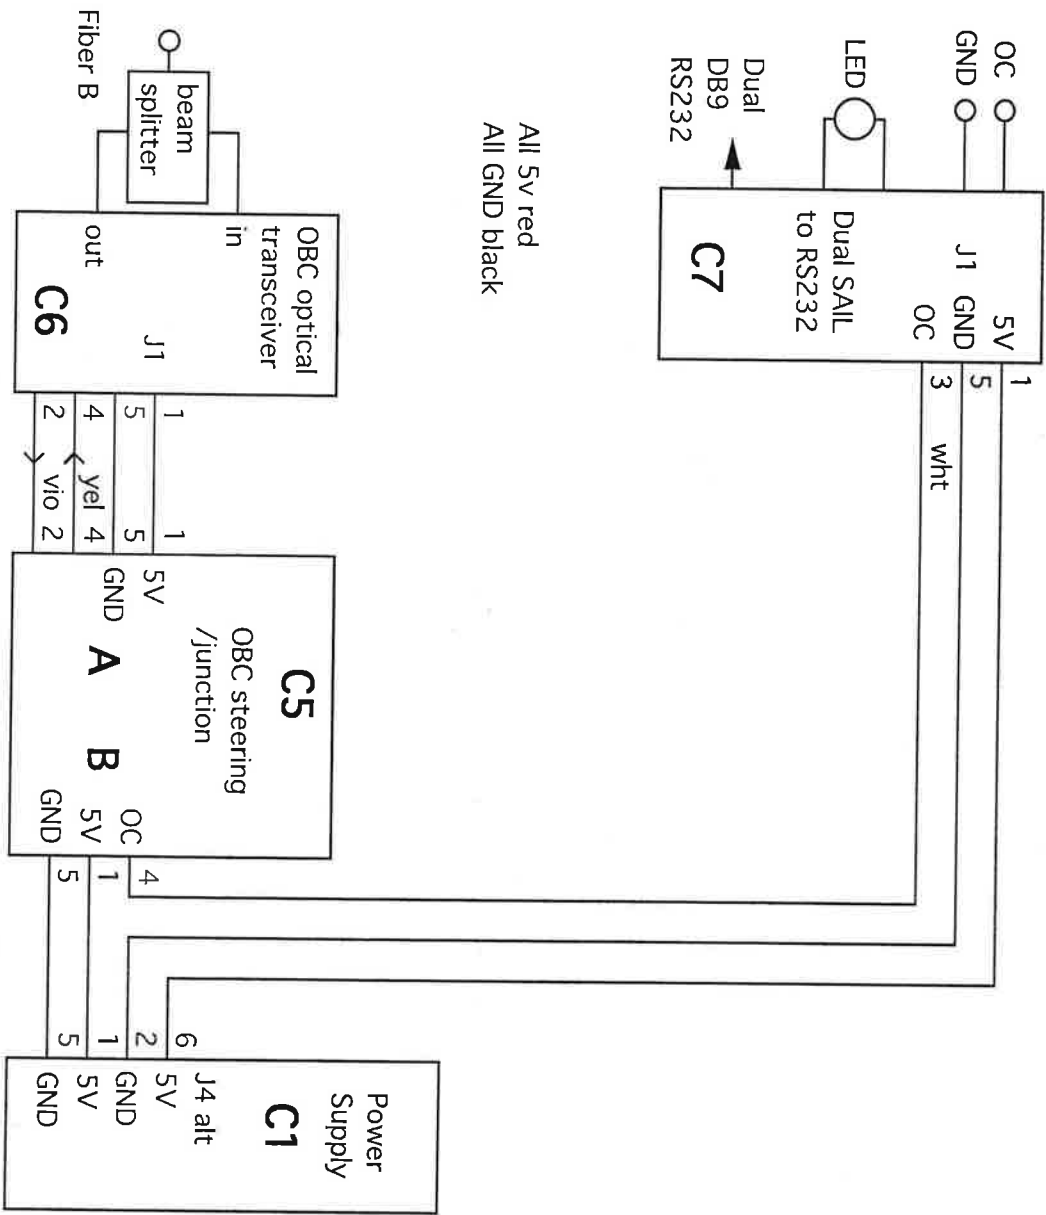

All 5v red
All GND black

See Fiber A for
aux. wiring

MARS East shore stn. fiber B wiring			proj #262116
A. Duester	IV-20-2005	rev	