


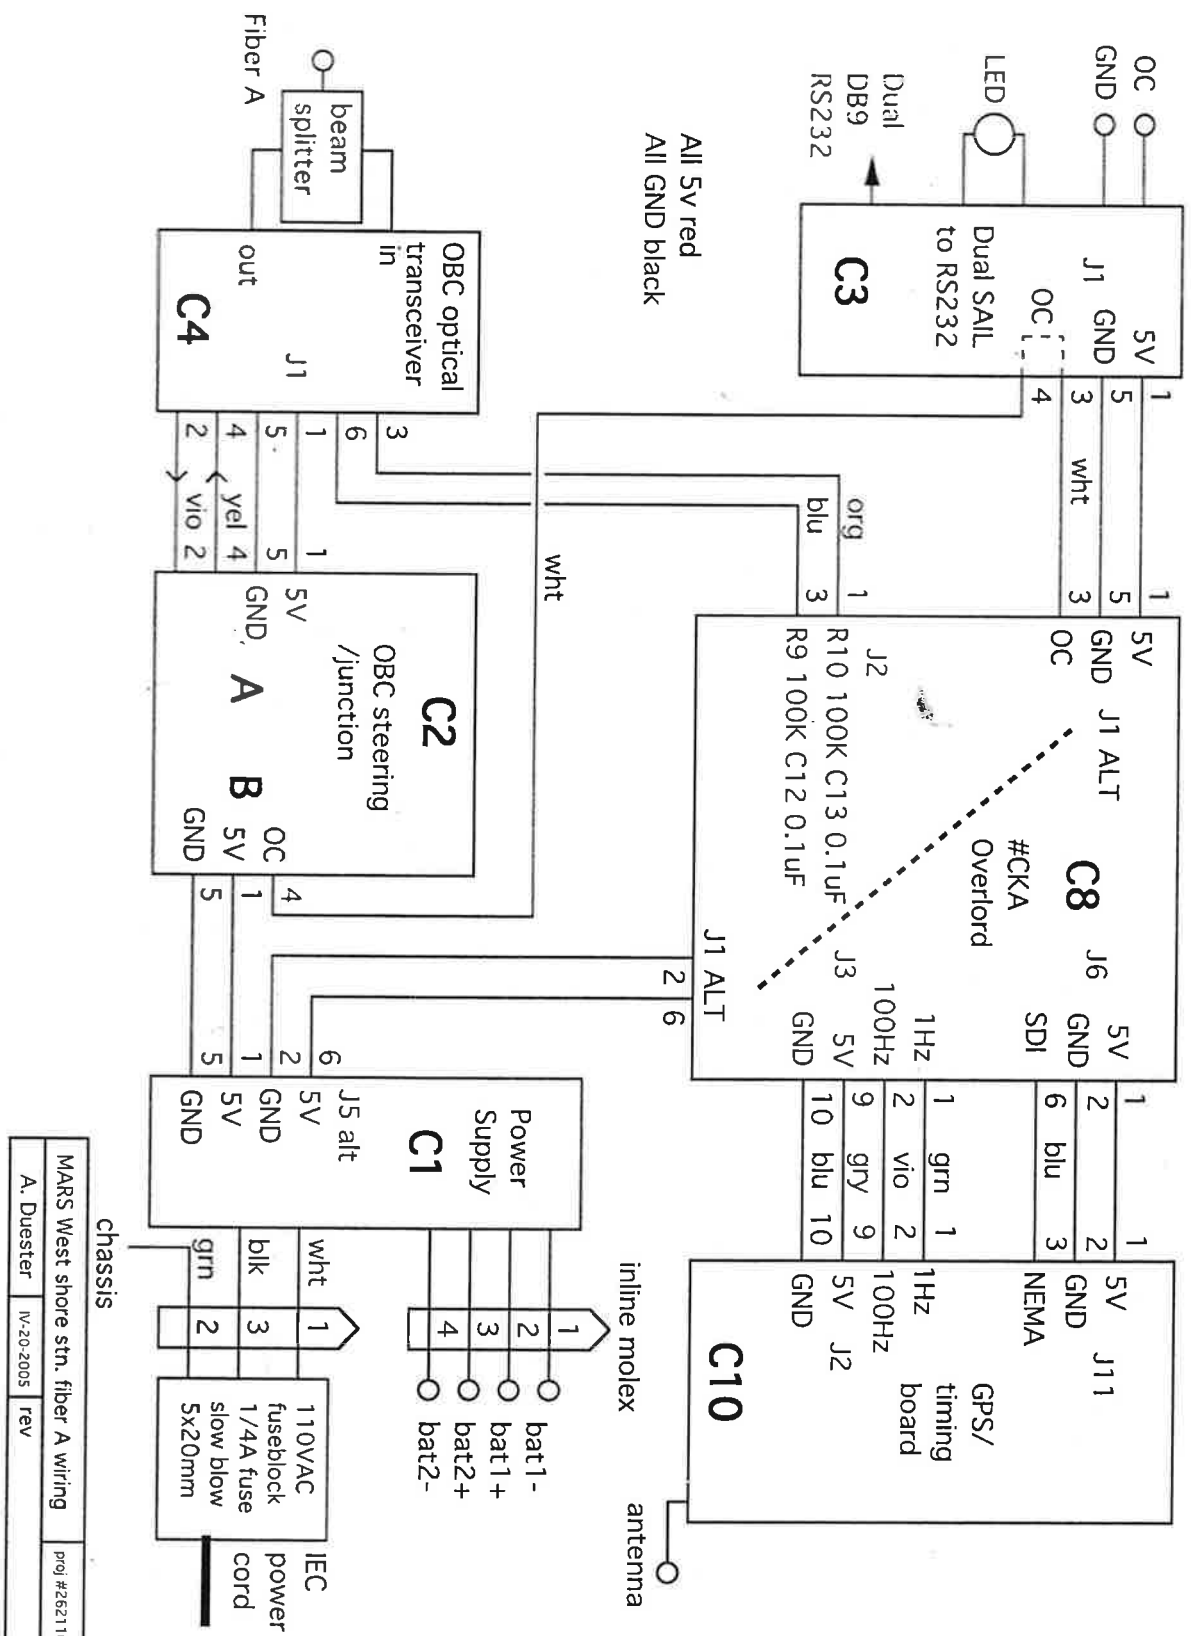

Fiber