


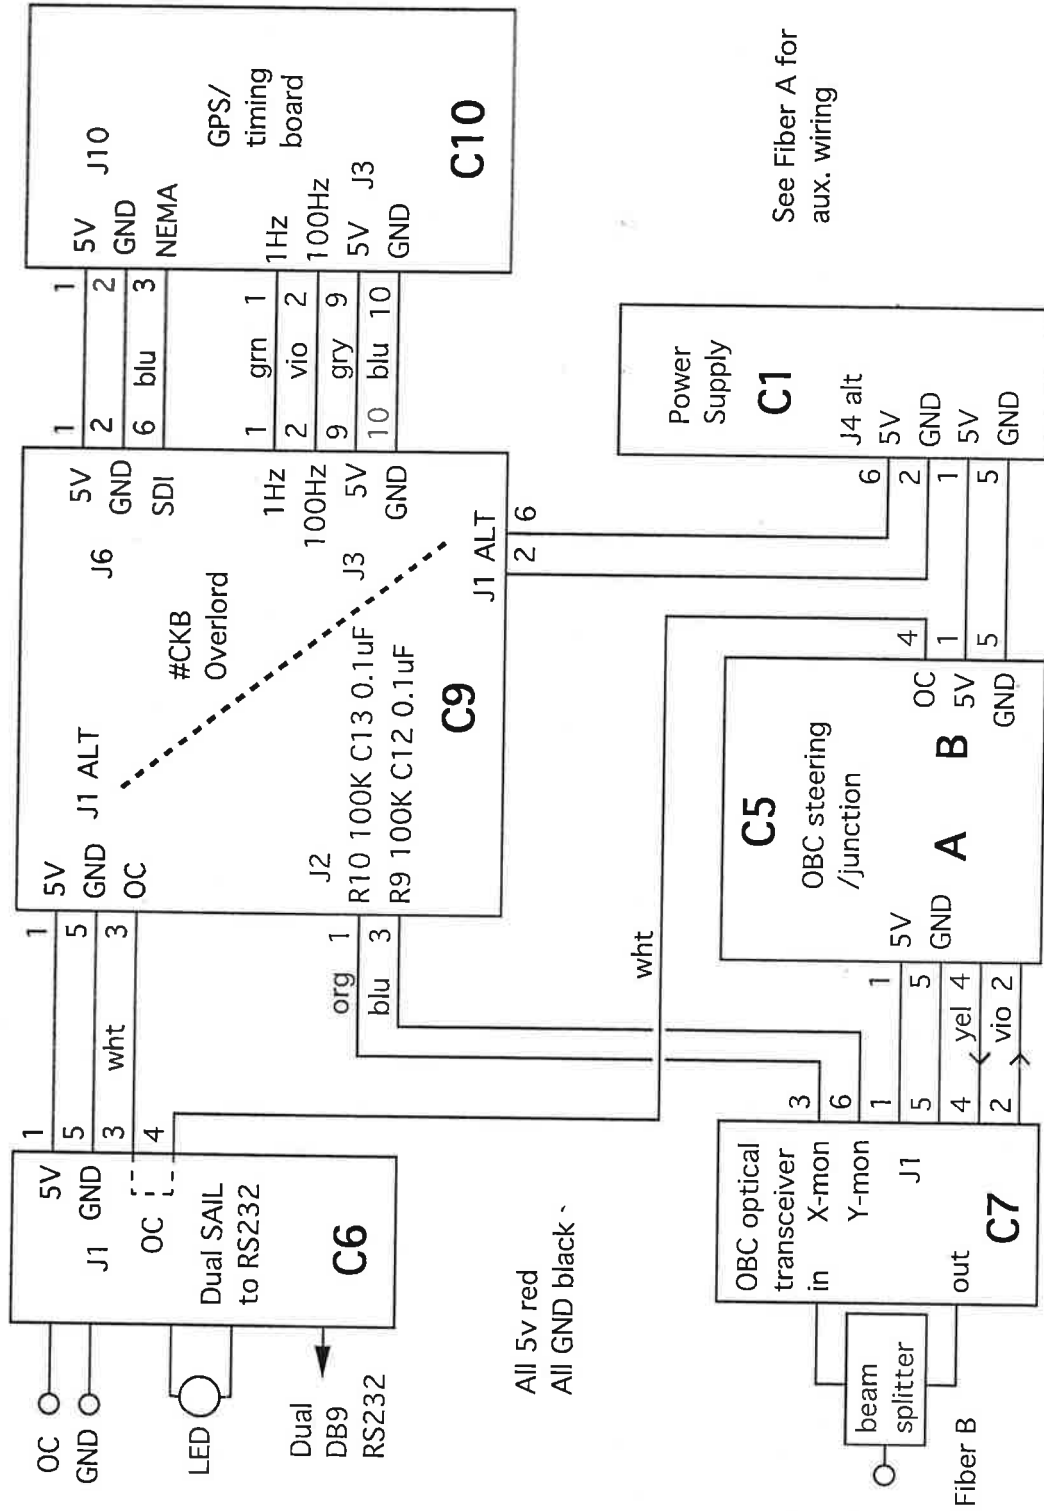

See Fiber A for aux. wiring

All 5v red
All GND black

MARS West shore stn. fiber B wiring	proj #262116
A. Duester	IV-20-2005 rev