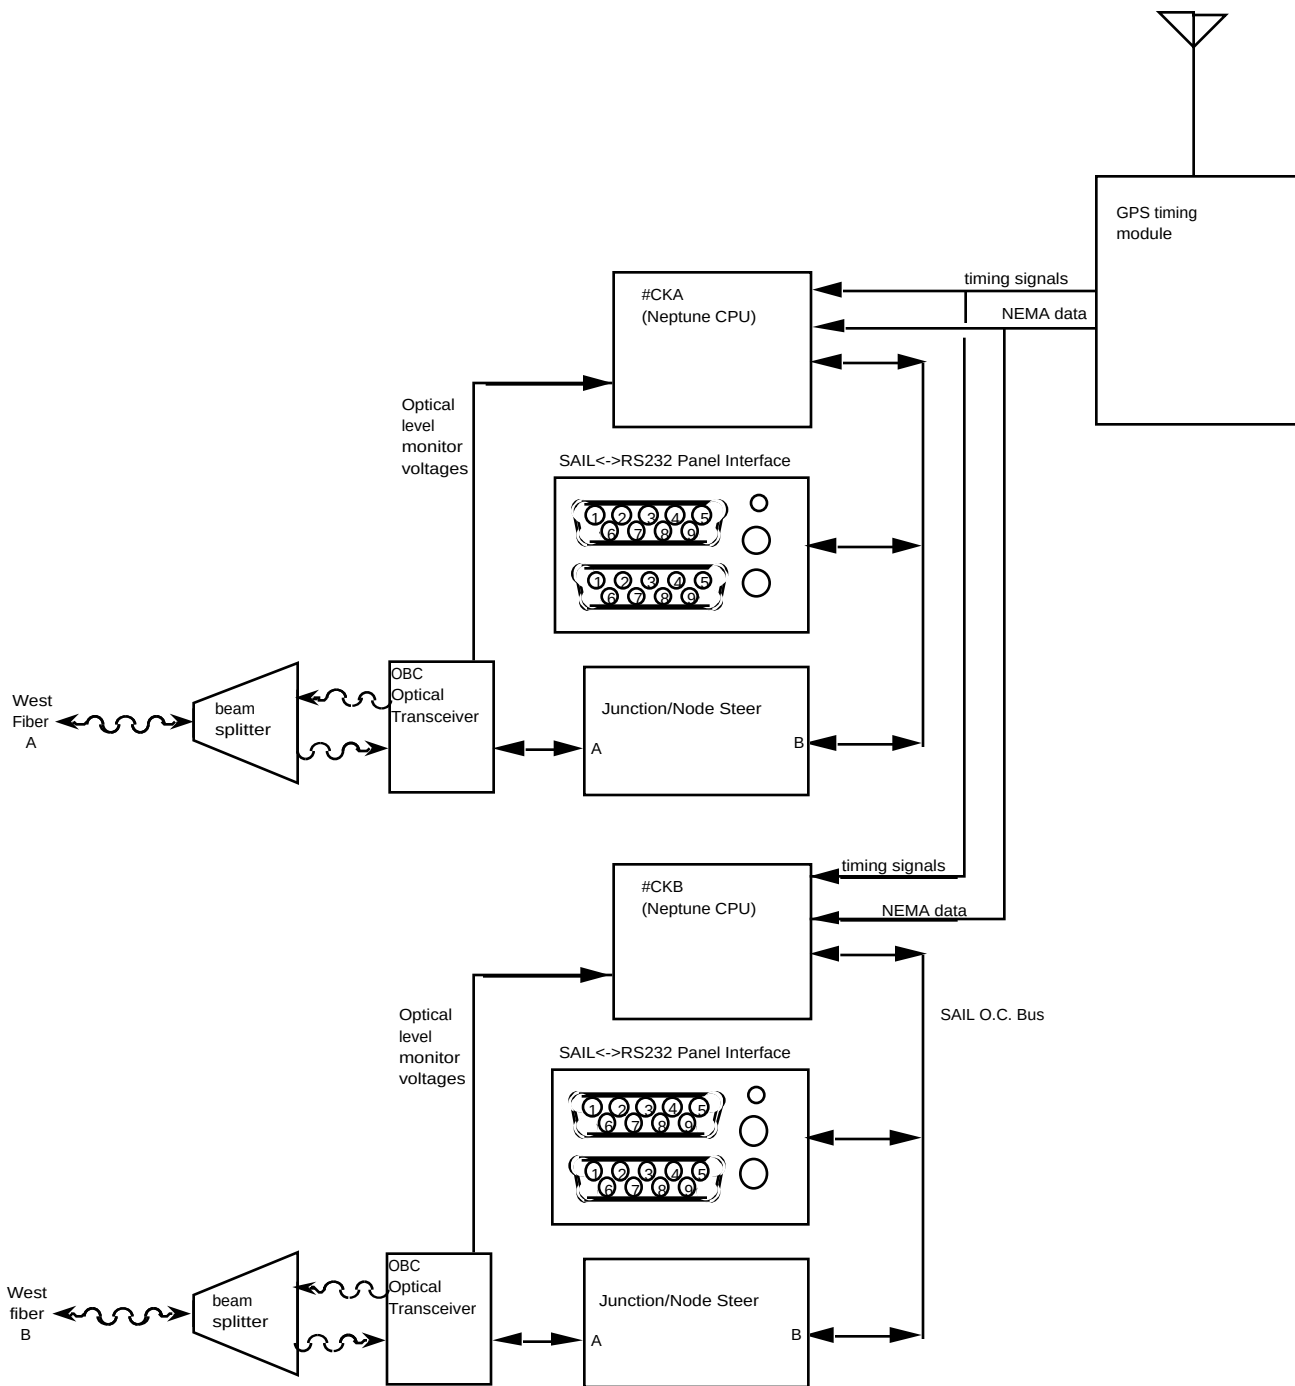


MARS West Shore Stn.		Neptune/Mars
A. Bradley	II-21-2005	rev