

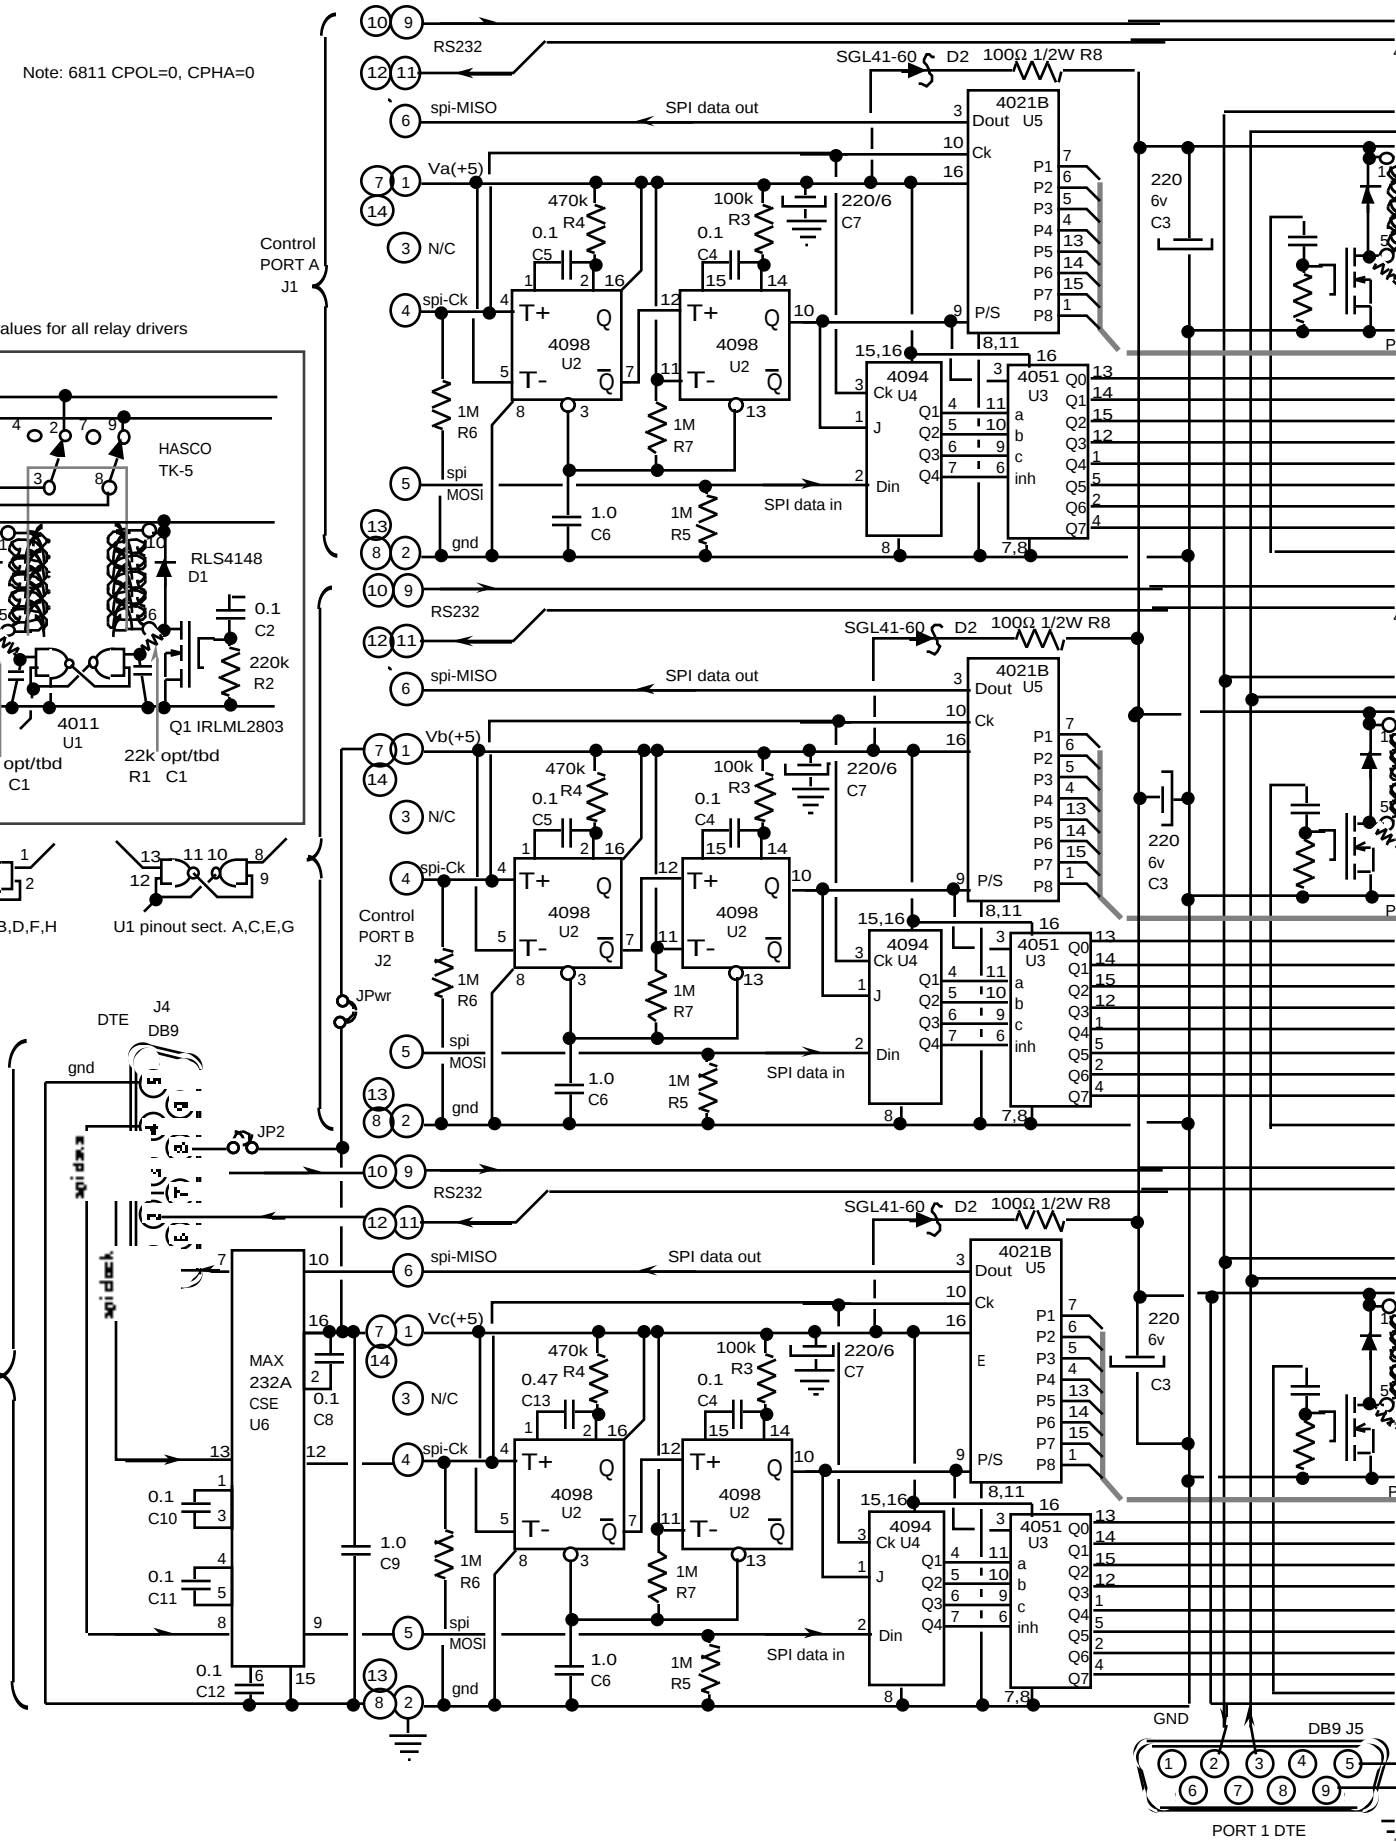


Note: 6811 CPOL=0, CPHA=0

Component values for all relay drivers

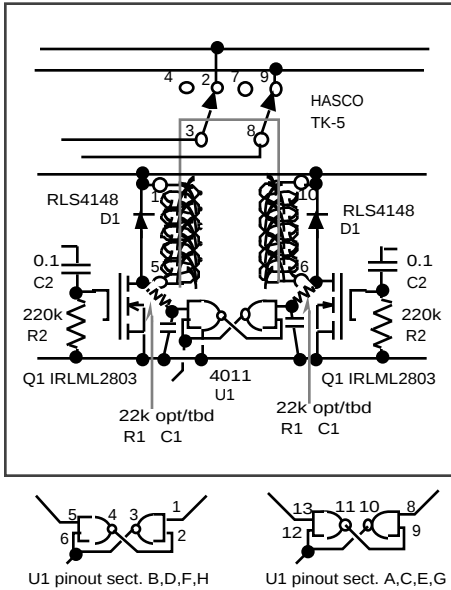

Note: Reference designators are not yet sequenced -

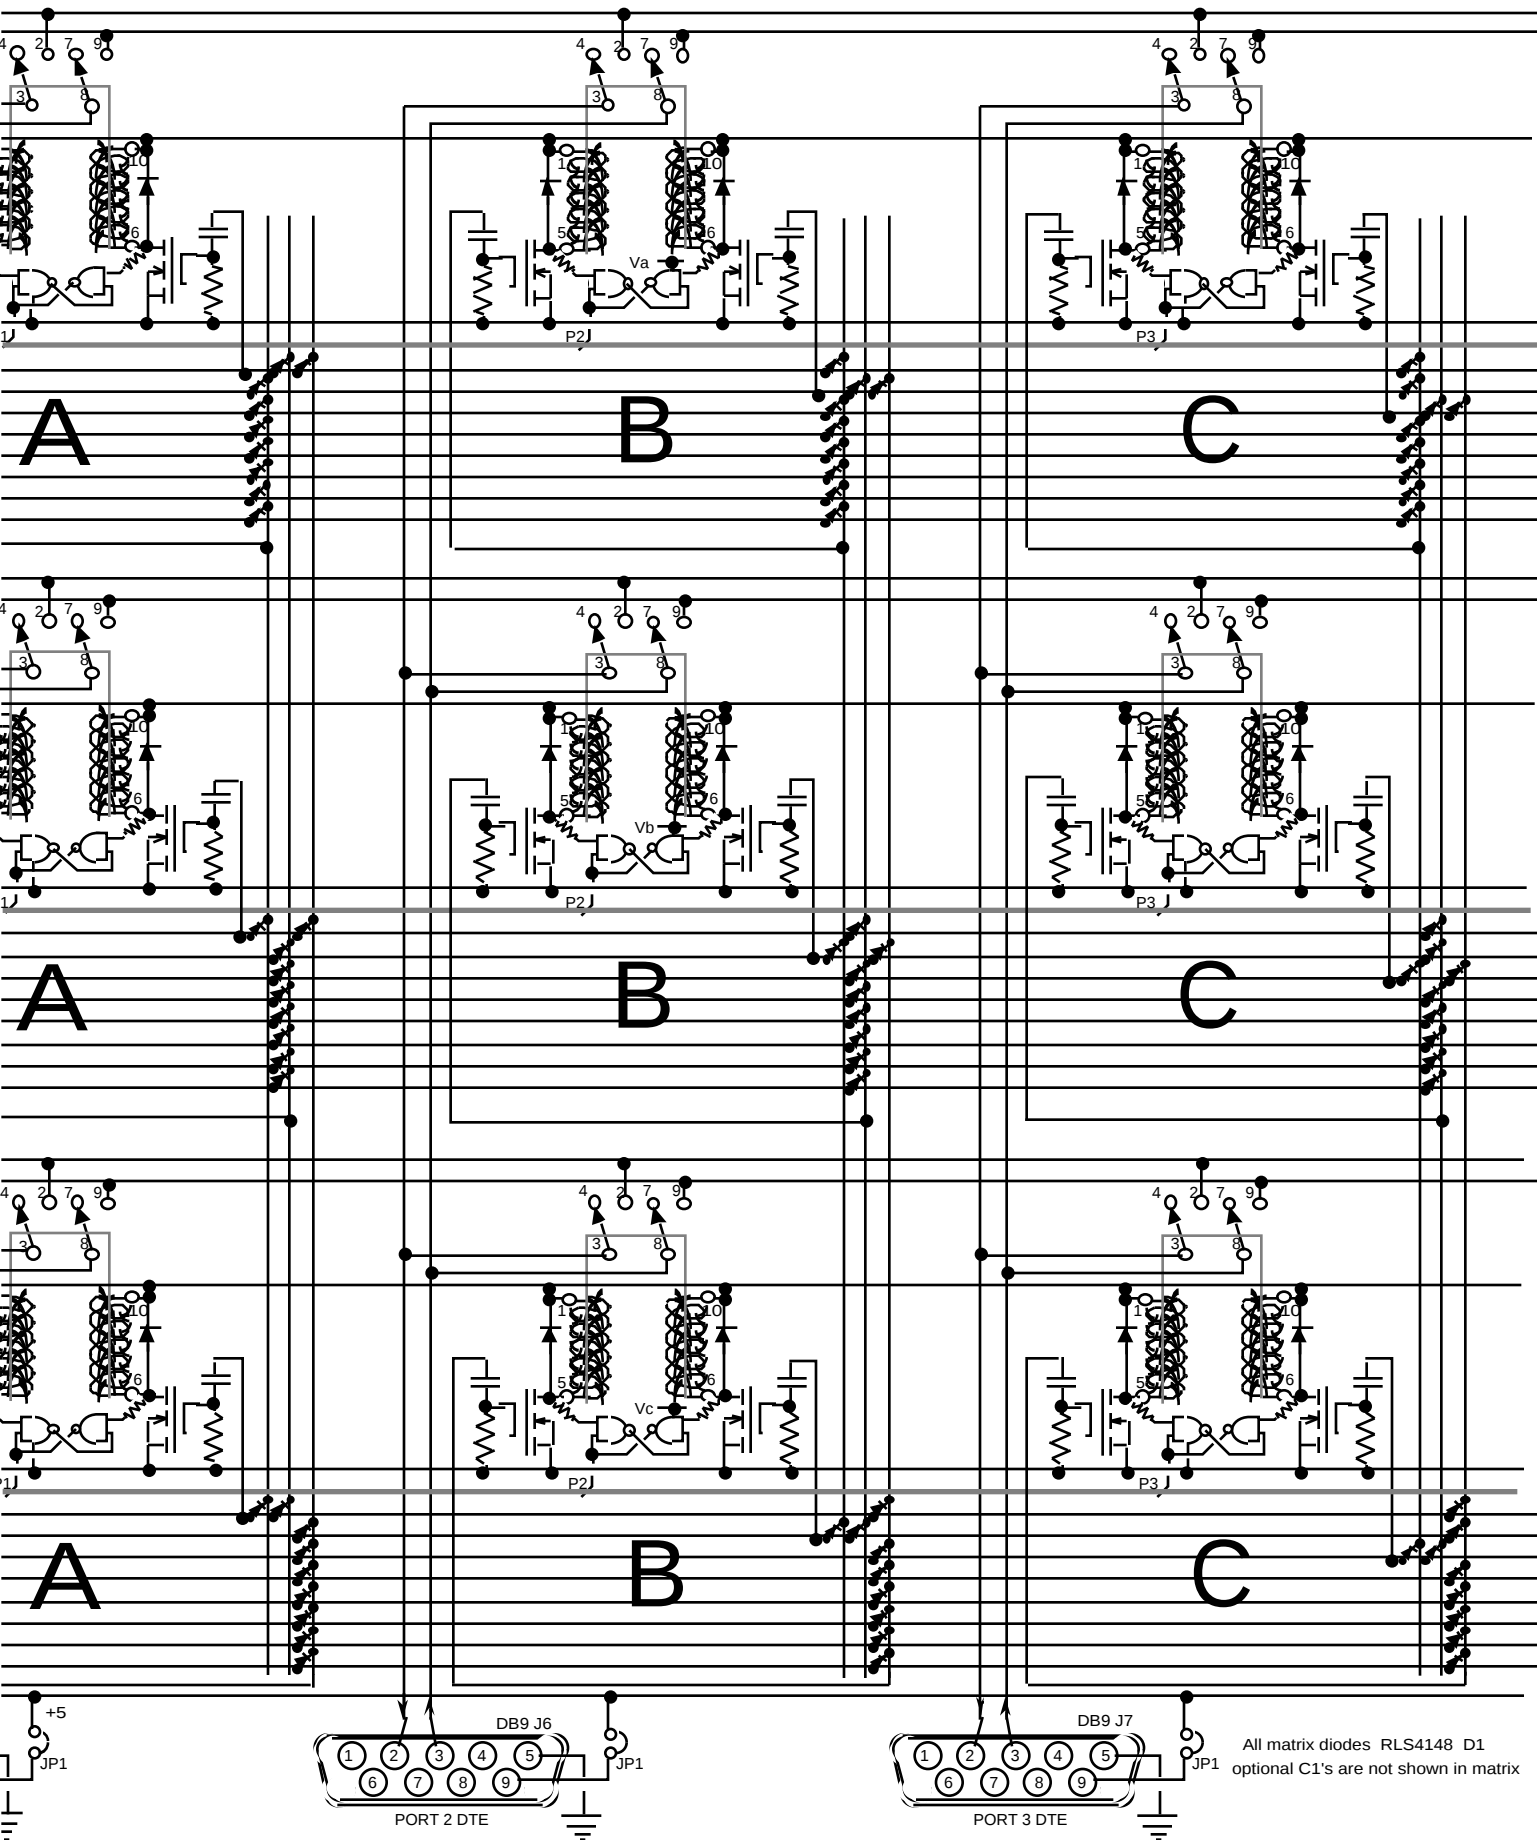

all same part numbers use same reference designator as of 5/21/04

Rev 2 - relay drive on/off reversed at C2, sense was not swapped, JPwr added, JP2 moved to p8

A96	OBC Crossbar Serial Mux		proj 879720		Sheet/of	
	A. Bradley	V-21-2004	rev.2 XI-9-2004		1	2