

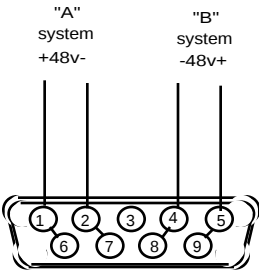


OBC Power Cable

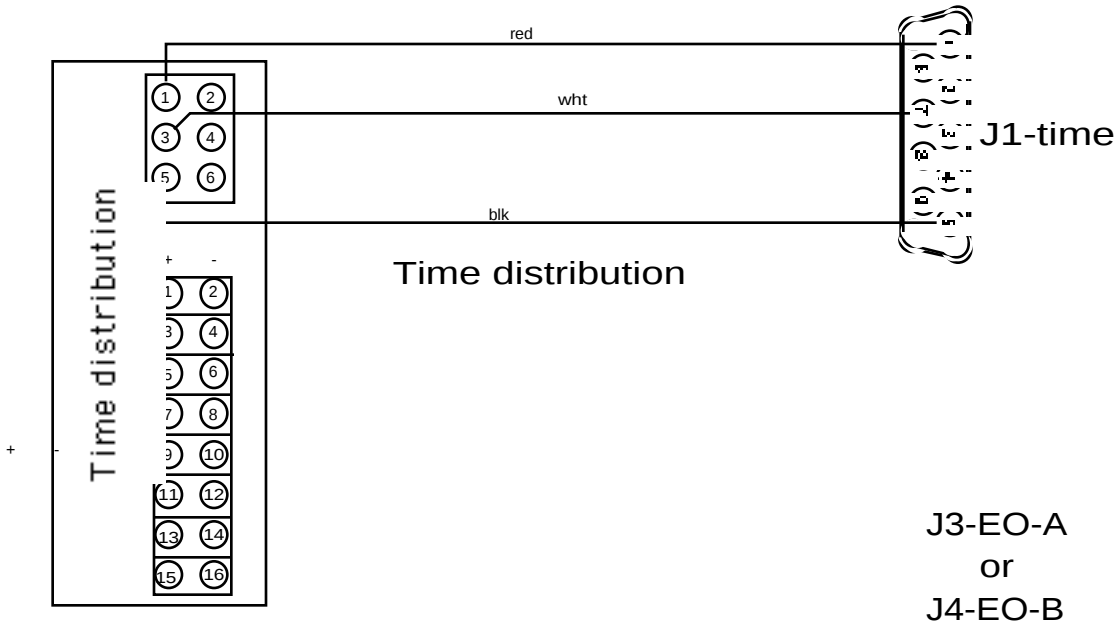


J2-pwr

Shore Serial Test Interface Cable

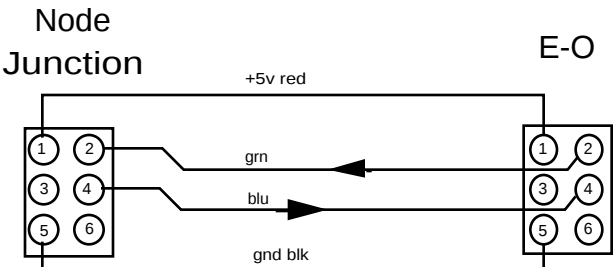

J3-EO-A
or
J4-EO-B

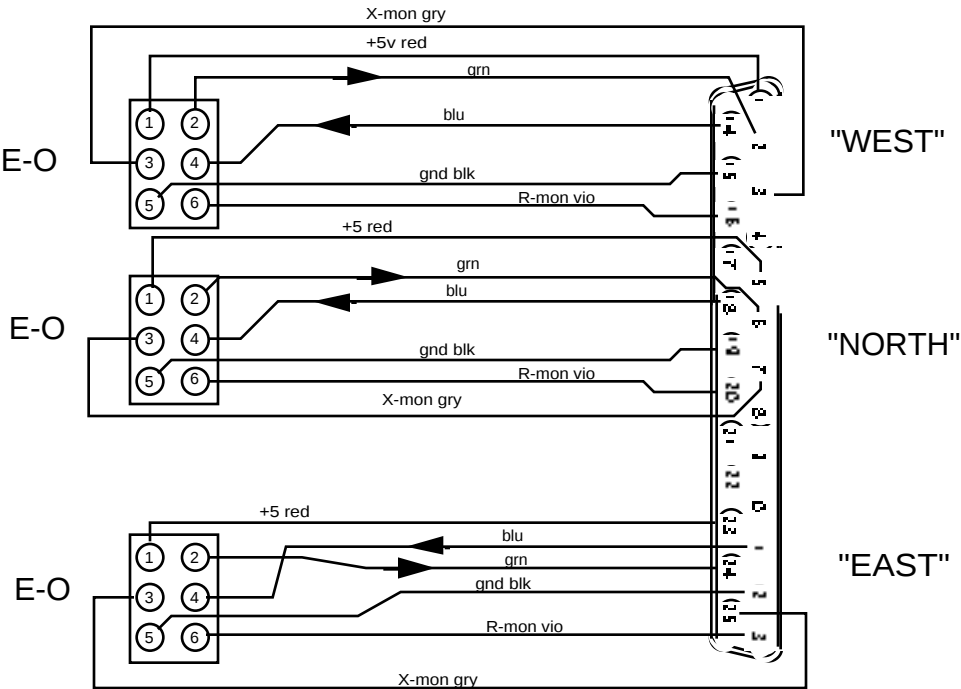

Node Harness			proj #
A. Bradley	II-16-2005	rev. III-1-2005	