

TAX CODE AREA 47-47

COUNTY OF MONTEREY
ASSESSOR'S MAP
BOOK 133 PAGE 23

17

Scale: 1 in. = 100 ft.
PIPELINE R/W OVER
ENTIRE PARCEL
(HARBOR DIST.)
Old Salinas River

MOSS LANDING HARBOR

21

Channel

24

SANDHOLDT


ROAD


16-2

MONTEREY


BAY

ASSR'S SUB of LOT A - MONTEREY
CITY LANDS TR. No. 3 PARCEL IV
SUBS. 1 THRU 15 & LOT 5 of SUB 18

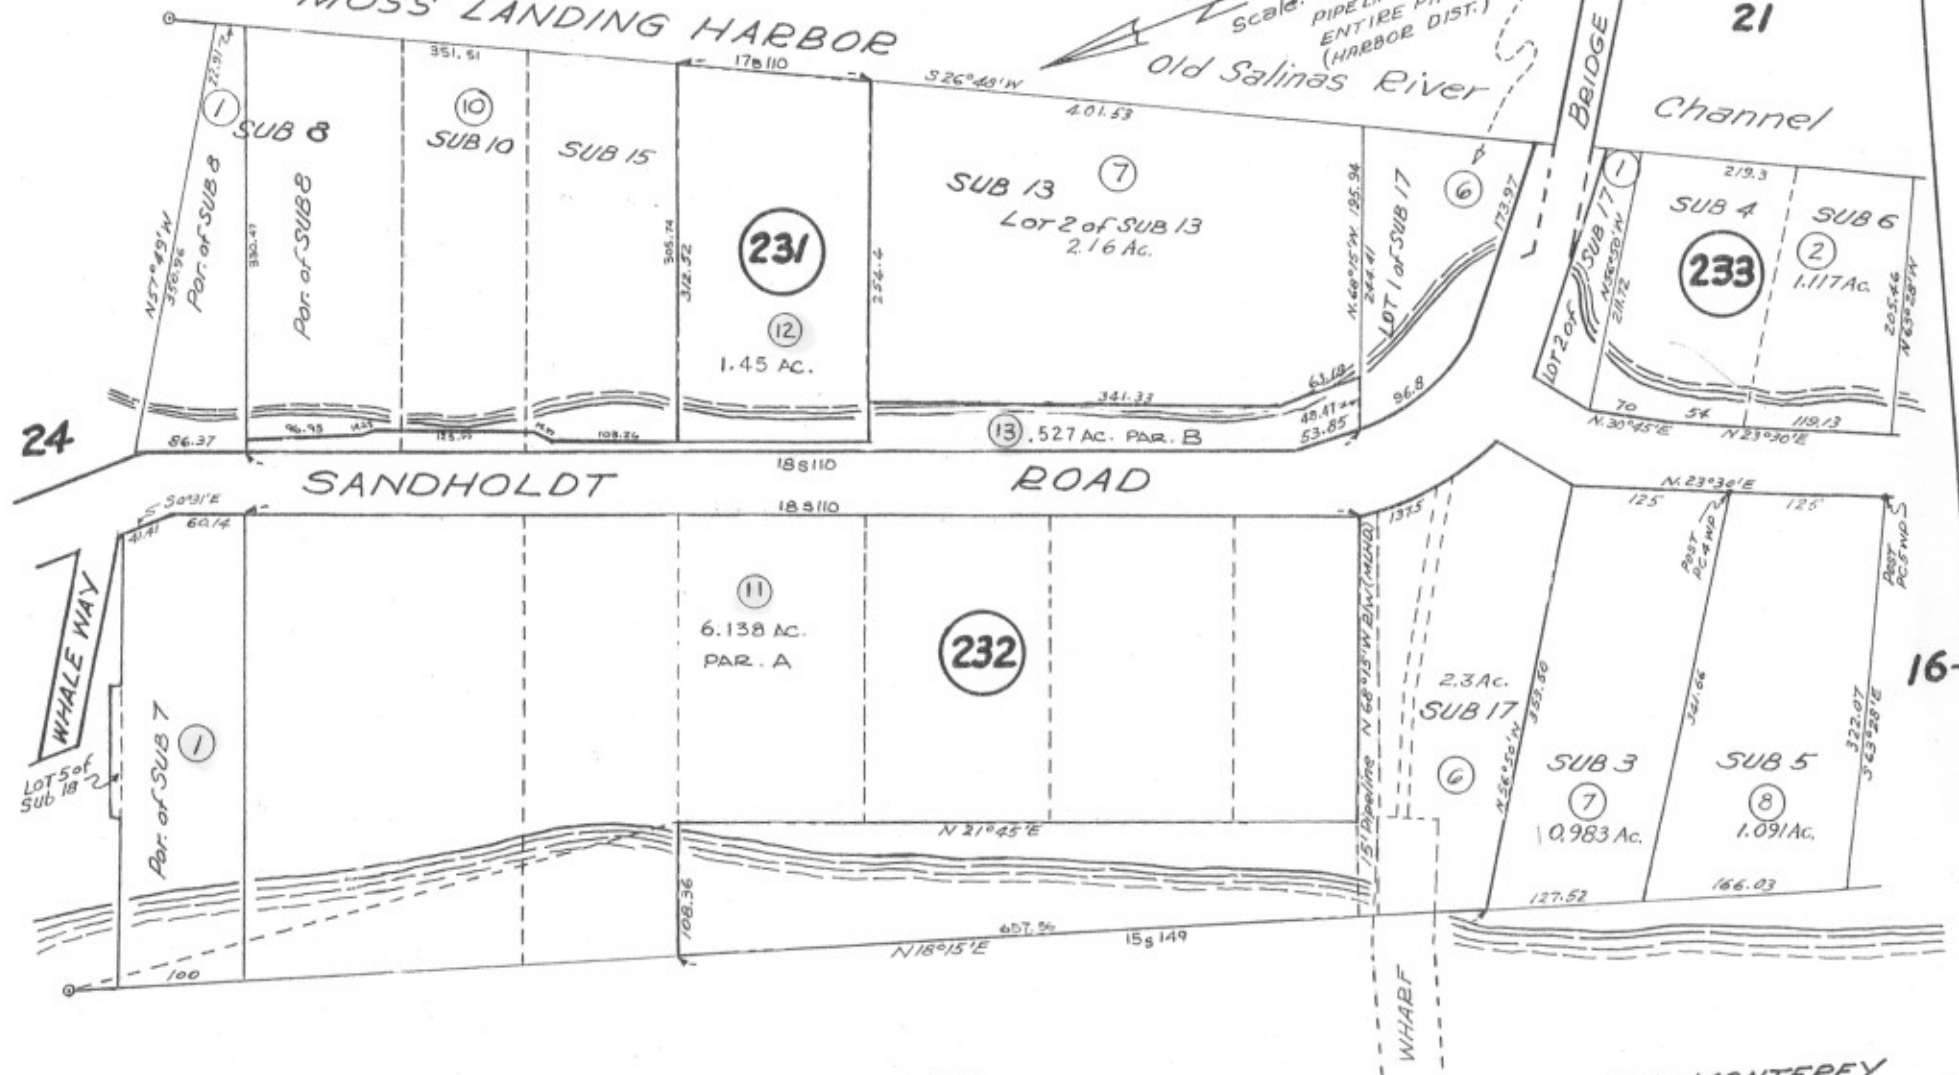

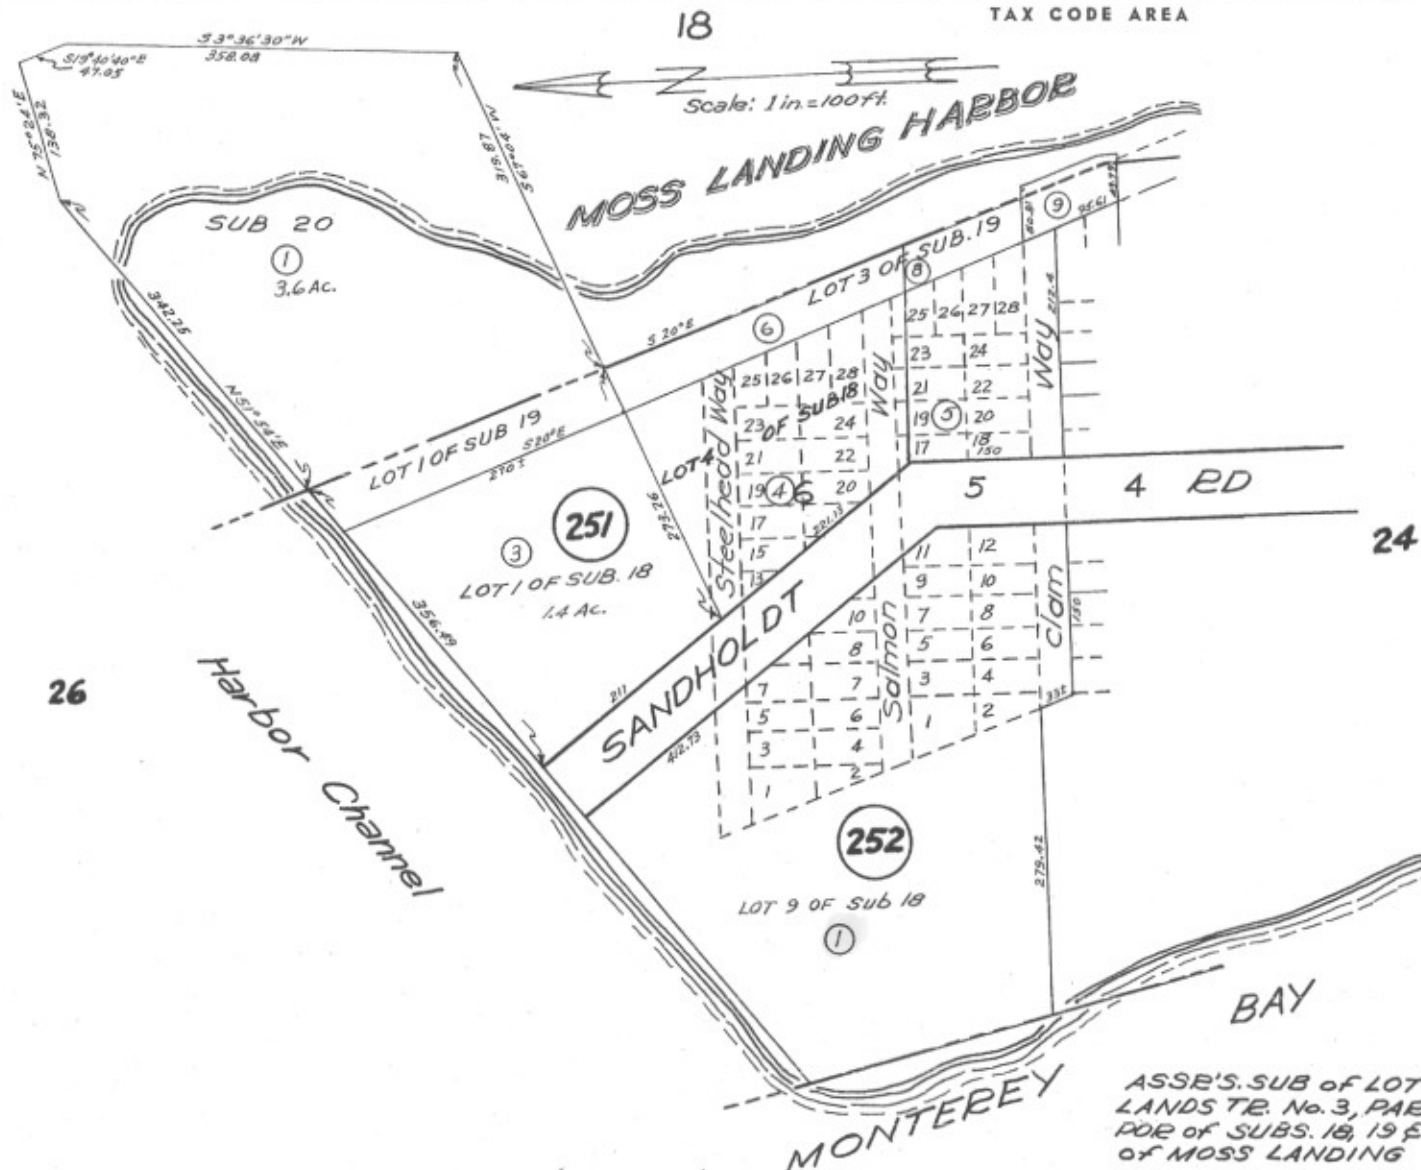

ASSR'S SUB OF LOT A - MONTEREY CITY
LANDS TR. No. 3, PARCEL II, SUB 20,
POR of SUBS. 18, 19 & BLKS 5 & 6 MAP
OF MOSS LANDING

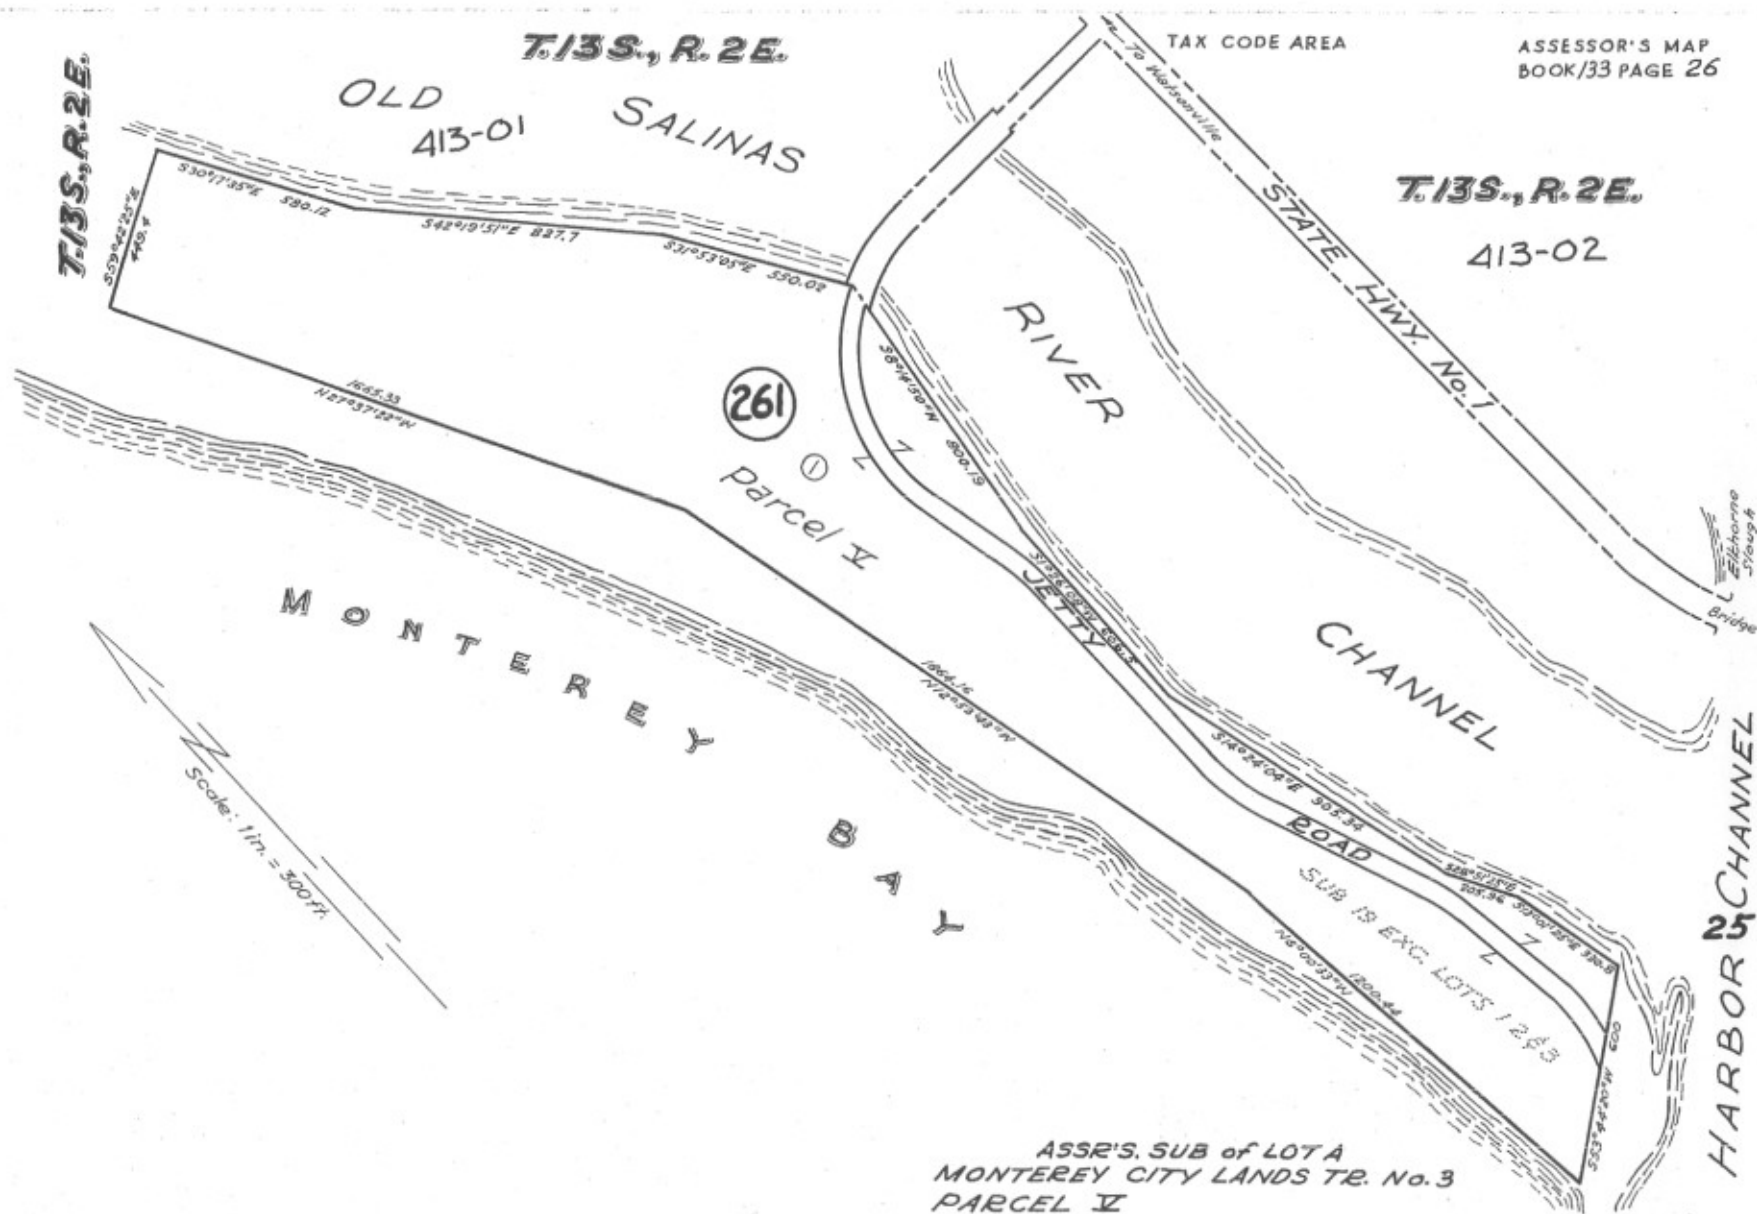

ASSR'S. SUB of LOT A
MONTEREY CITY LANDS TR. No. 3
PARCEL ①