


Typical Entry Coil Layout

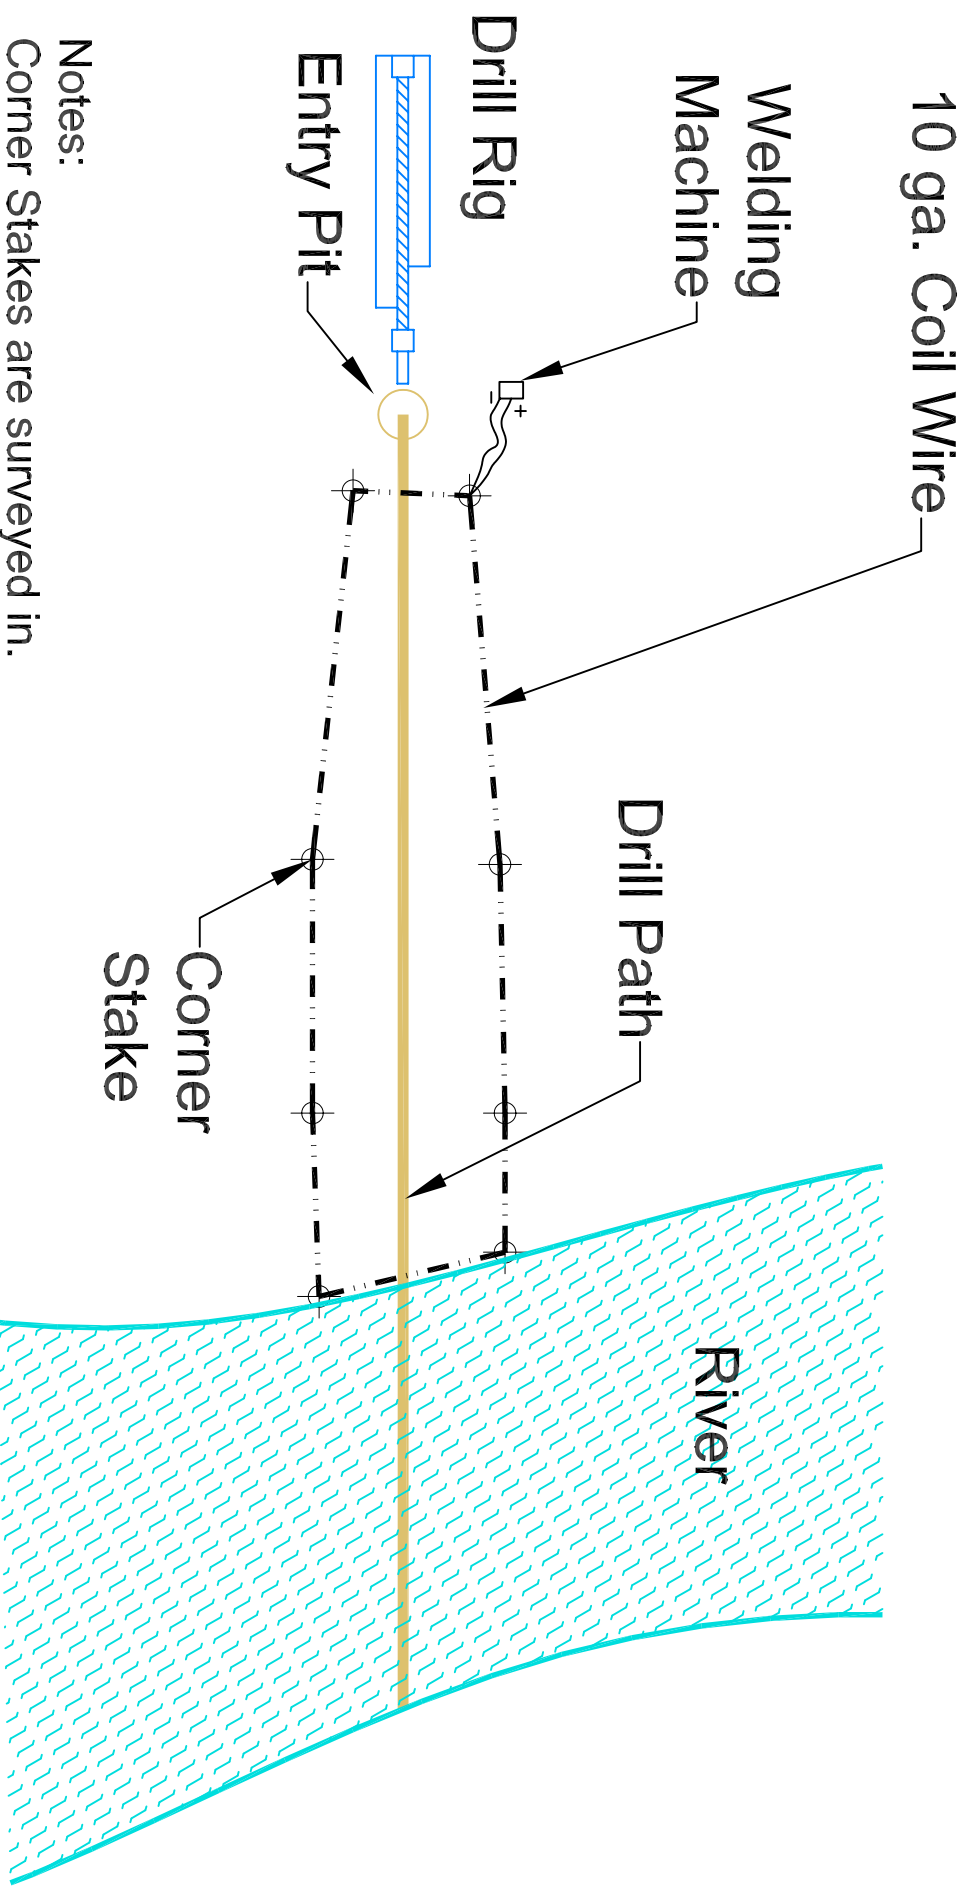

Notes:
Corner Stakes are surveyed in.
Coil width equals Drill Depth.
DC current applied with Welding Machine.