


Typical Entry Site Layout

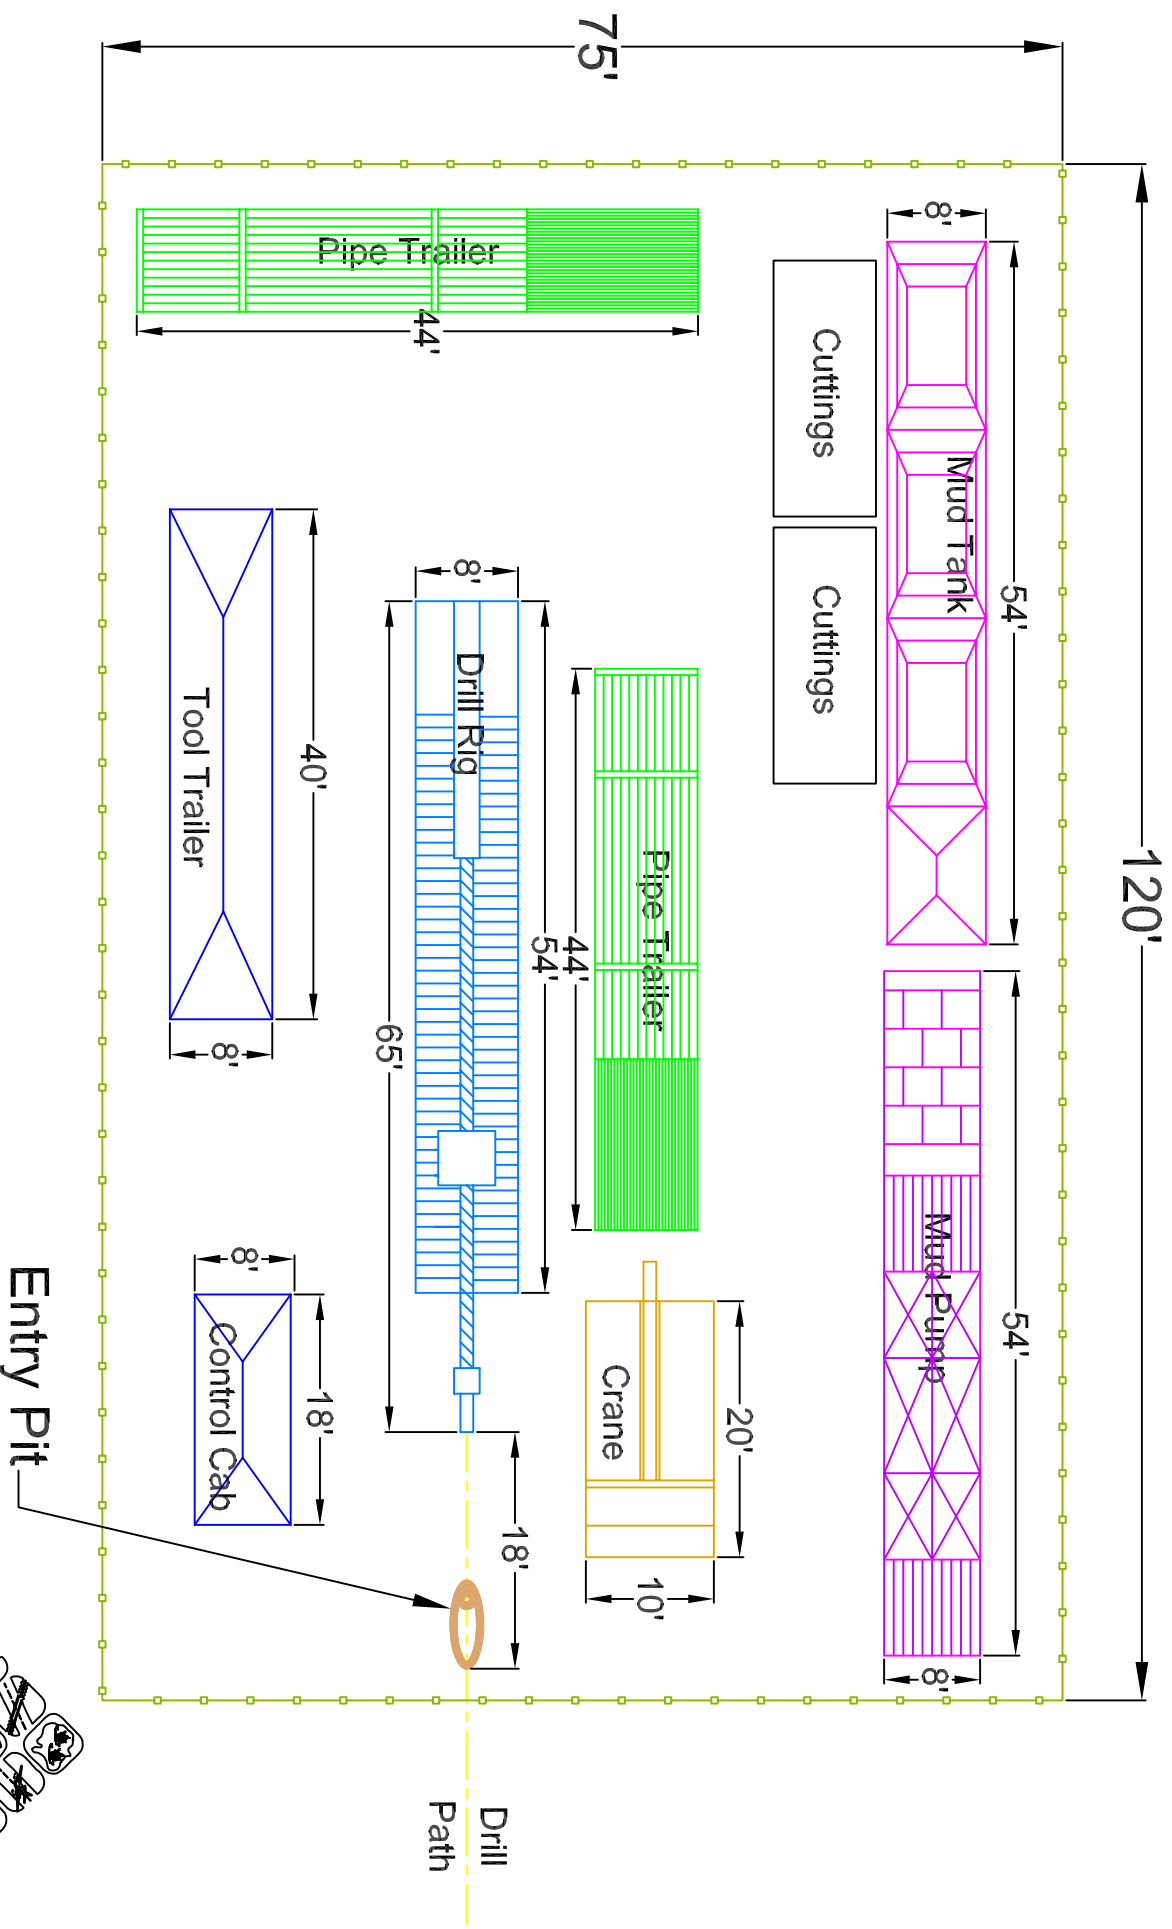

NOTE: Equipment may be adjusted to fit the work space.