


Monterey Bay Aquarium Research Institute

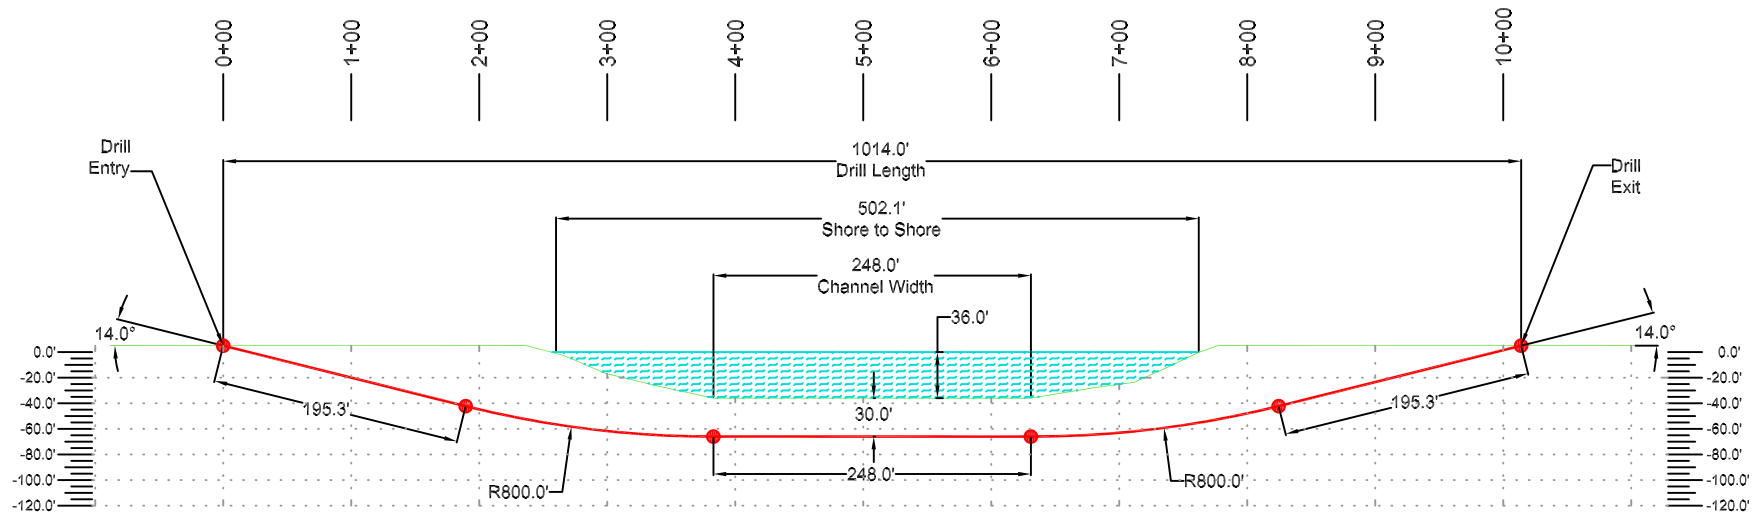

Horizontal Distance = 1014'
Measured Pipe Depth = 1030'



868 ROBINWOOD CT.
TRAVERSE CITY, MI 49686
PH: (231) 929-1242
FAX: (231) 941-7412

DATE: 9-10-04

JOB No.: 04-4071

DRAWN BY: GJH

CLIENT: MBARI

PROFILE DIRECTION: S to N

LOCATION: Moss Landing Harbor
Moss Landing, CA

DRAWING No.: Proposal