
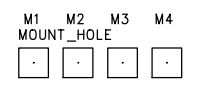
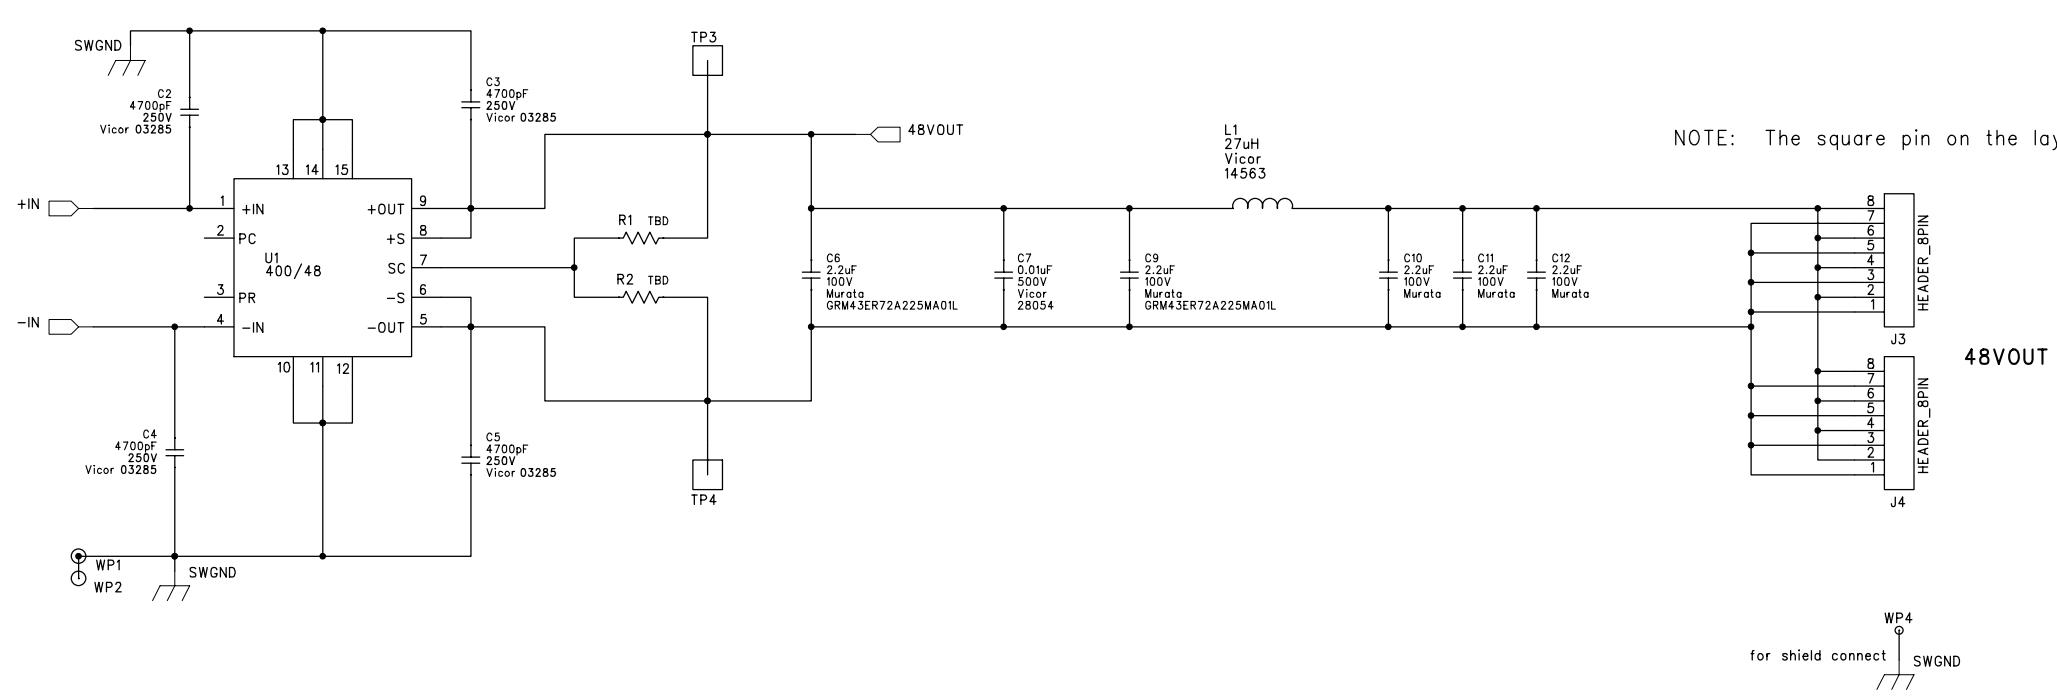


NOTE: The square pin on the layout is pin 8!

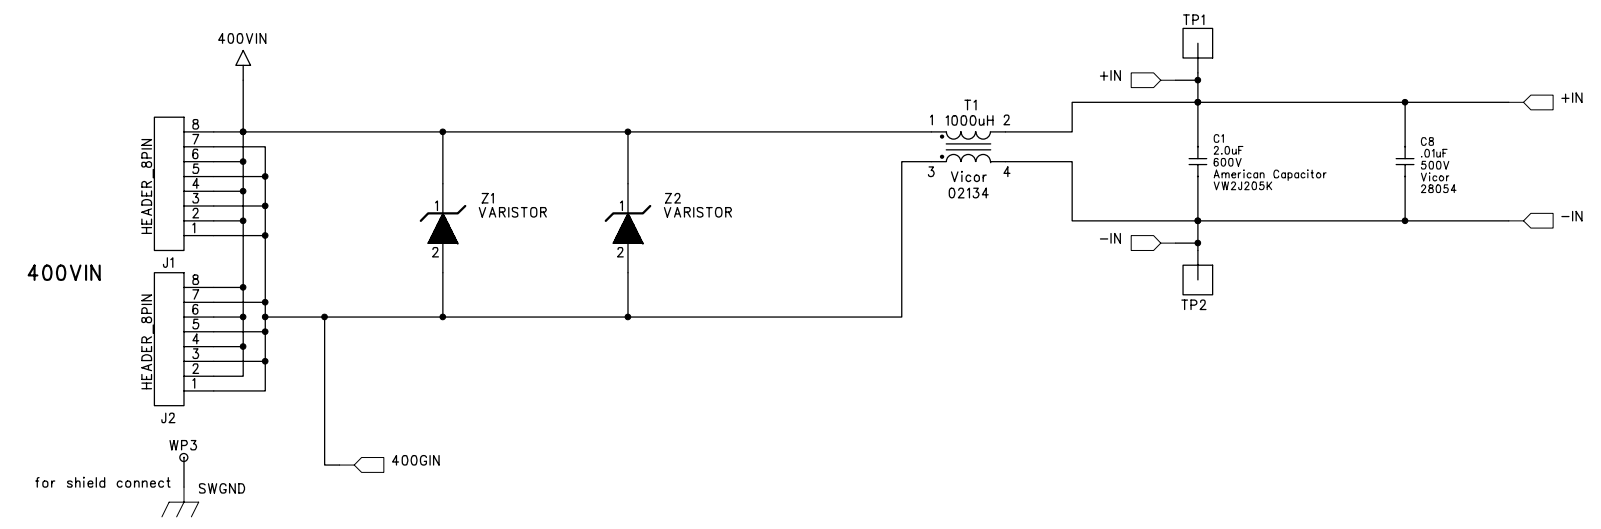

APPLIED PHYSICS LABORATORY		APPLIED PHYSICS LABORATORY	
CONTRACT NO.		UNIVERSITY OF WASHINGTON	
PI	B. HOWE	TITLE: Aloha Mooring 400V-48V 300W DC Converter	
SYS ENGR	T. MCGINNIS		
ENGINEER	C. SIANI		
CHECKED:			
DRAWN:		DRAWING NO: 55022	
APPLICATION DATA		REV: A	CODE: 98514
NEXT ASSY.	USED ON	DATE: April 18, 2006	Sheet 1 of 1