


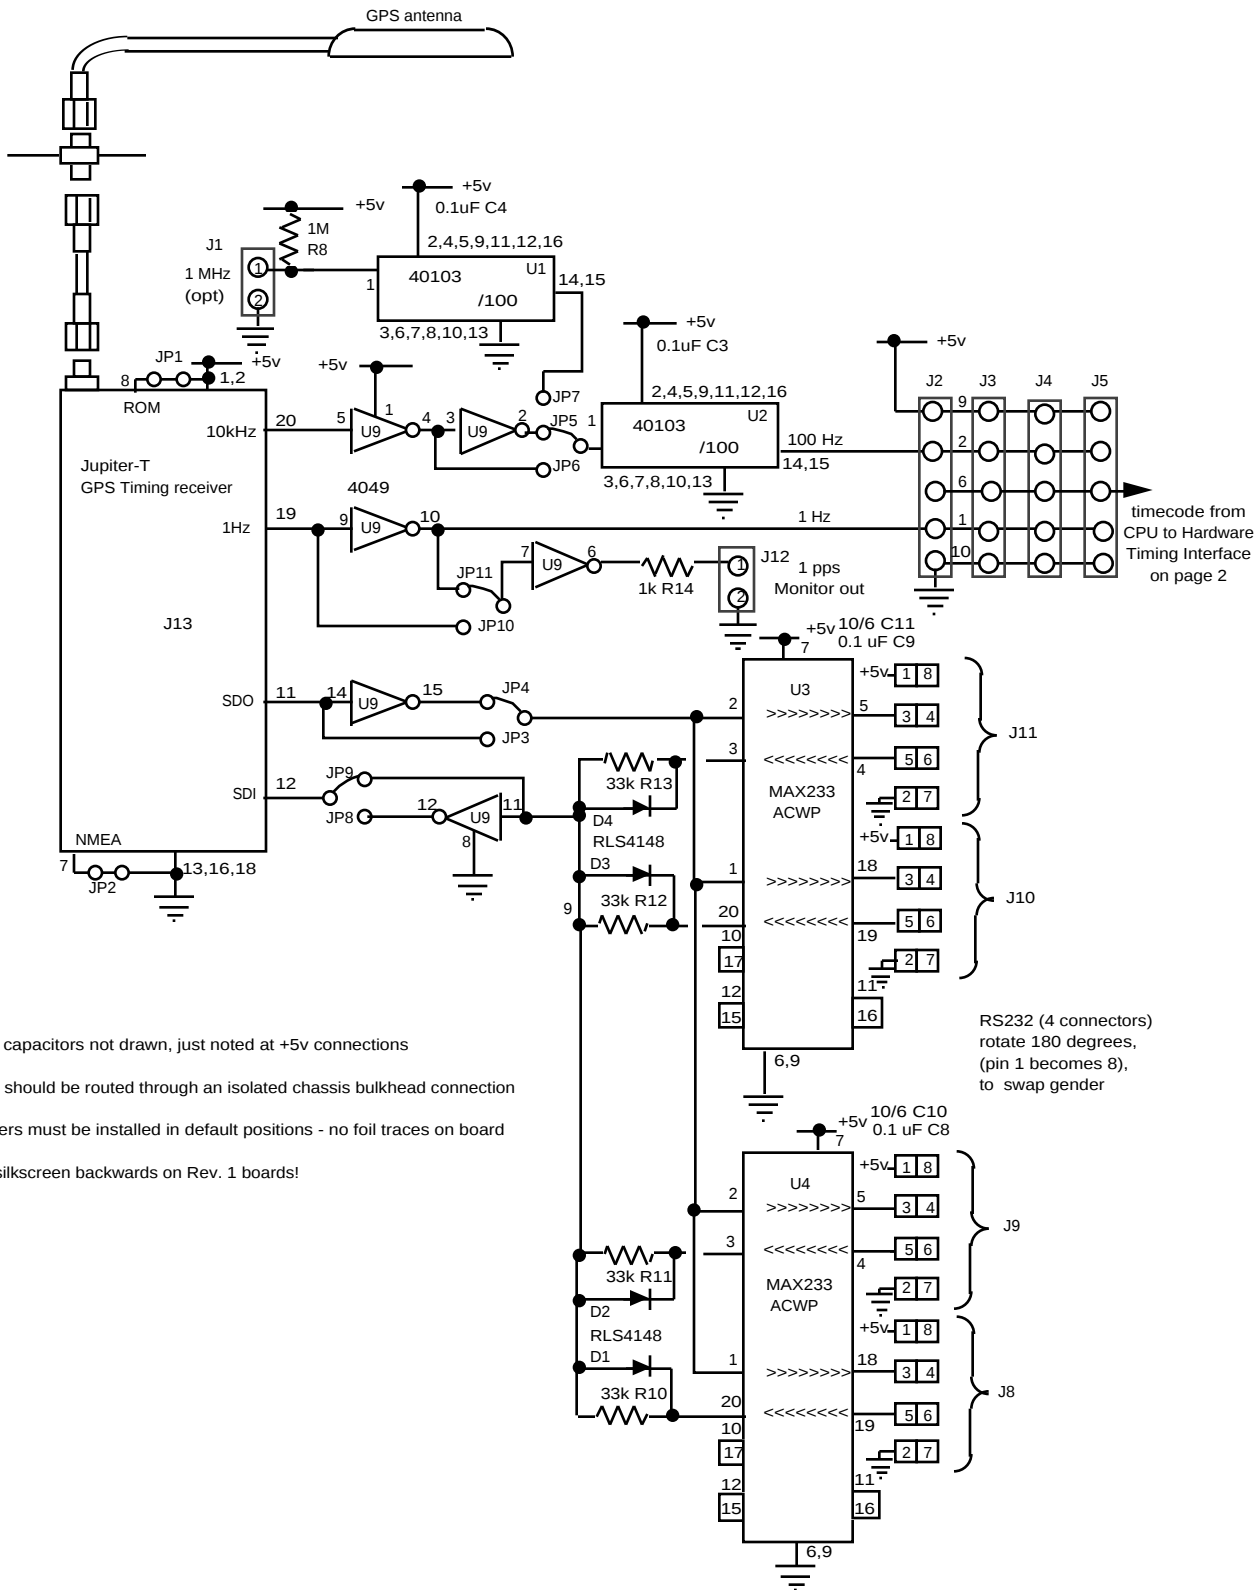

Notes:

1. Bypass capacitors not drawn, just noted at +5v connections
2. Antenna should be routed through an isolated chassis bulkhead connection
3. All jumpers must be installed in default positions - no foil traces on board
4. D1-D4 silkscreen backwards on Rev. 1 boards!

GPS Timing Module			Neptune/Mars
A. Bradley	III-25-2005	rev	