



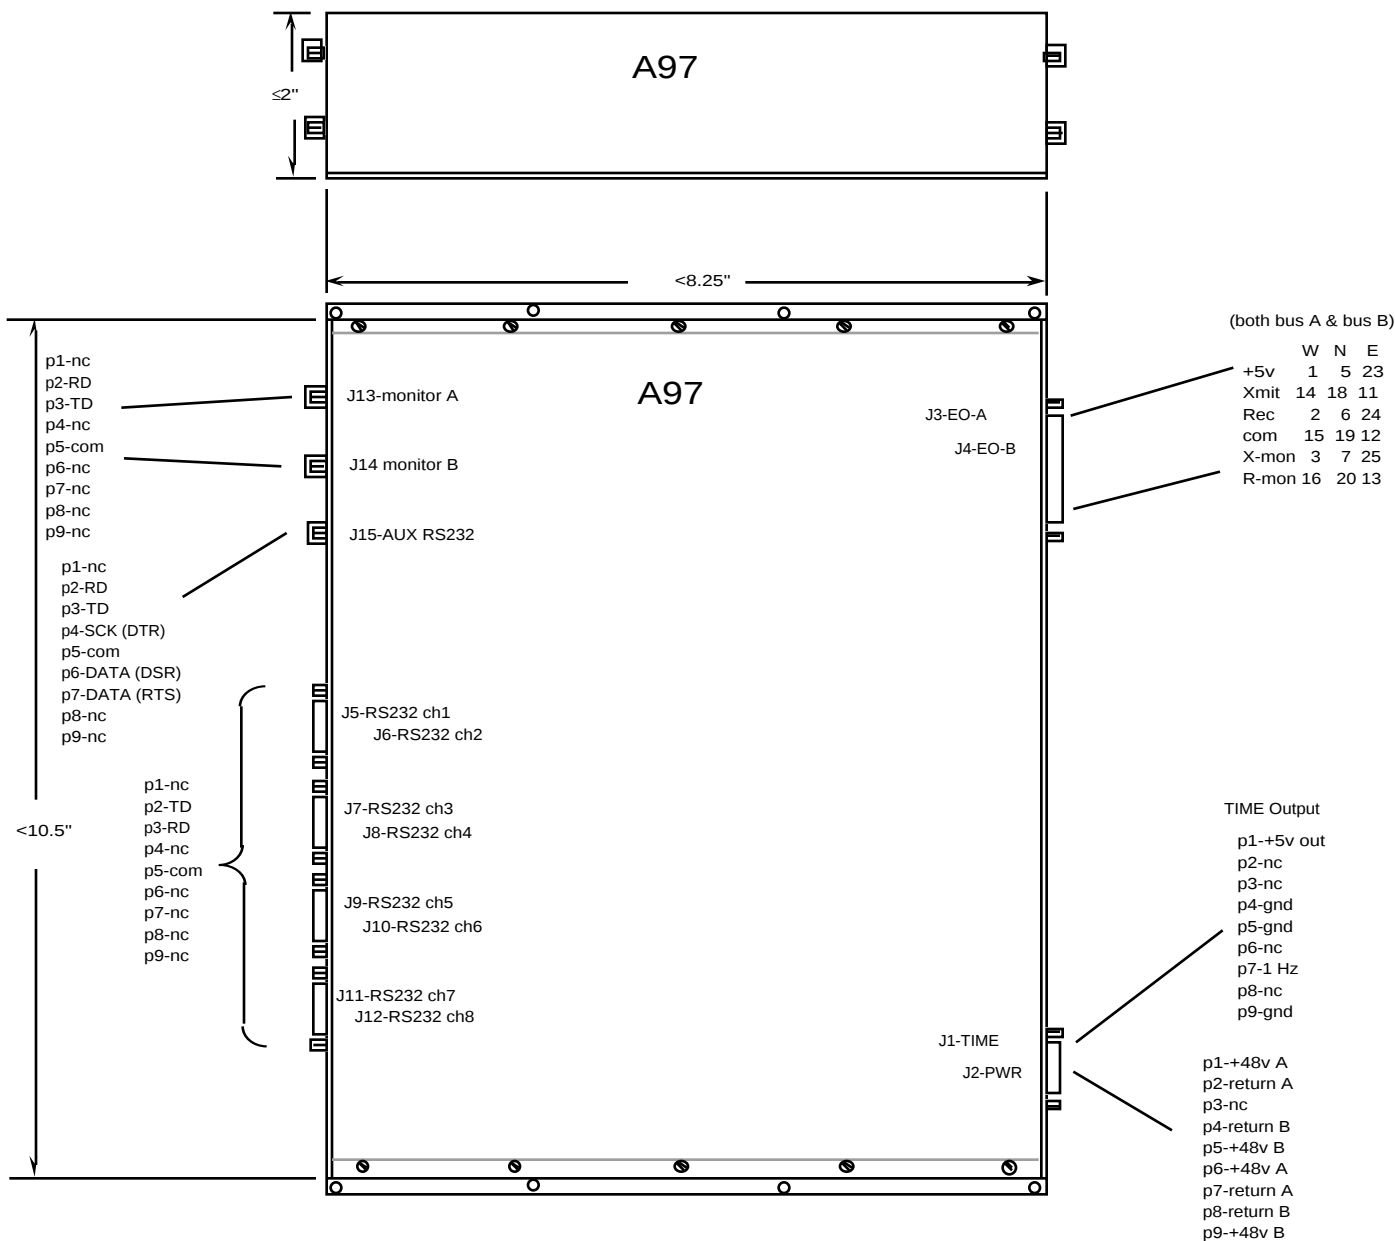

Notes:

1. J15 is from PC104 and uses p4 (DTR) and p7 (RTS) to drive mux select as an SPI device
2. J2 A & B 48v power is isolated from the OBS system
3. J3, J4 are interfaces to North, West and East Elector-Optical interfaces. Signals are 5v CMOS levels.
4. J1 is male DB9, J3-4 are female DB25, J2 & J5-15 are female DB9

DB9 connector

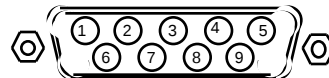

NB Connector locations and overall dimensions are approximate!

A97-OBS Housing

proj #

A. Bradley

III-25-2004

rev III-28-2005