



J13-Monitor A
DCE

0.1" AMP connectors do NOT use AMP standard pinouts, they use 0.1" mass termination pinouts:





...	5	3	1
...	6	4	2

view from pins

J3-EO-A

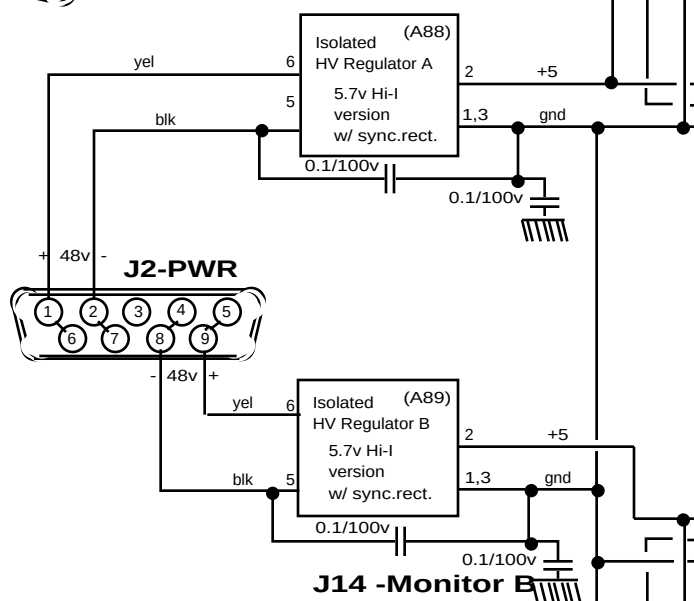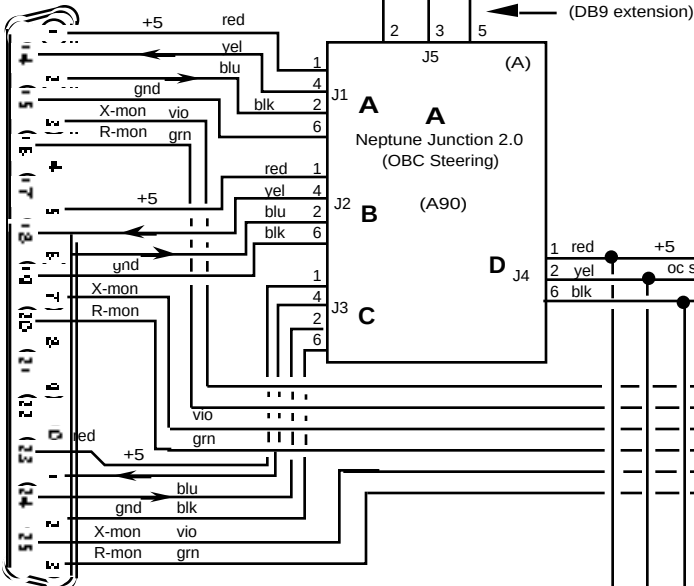

J4-EO-B

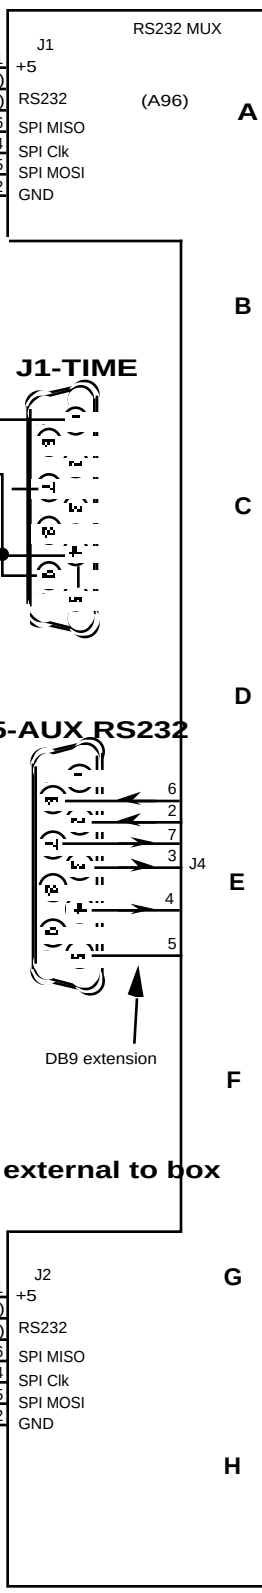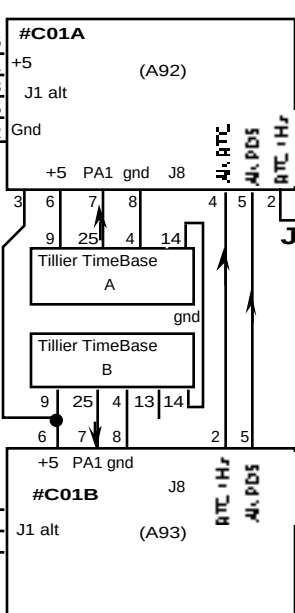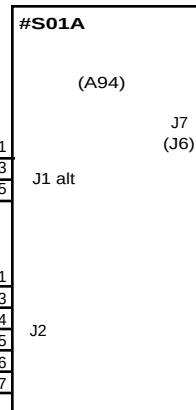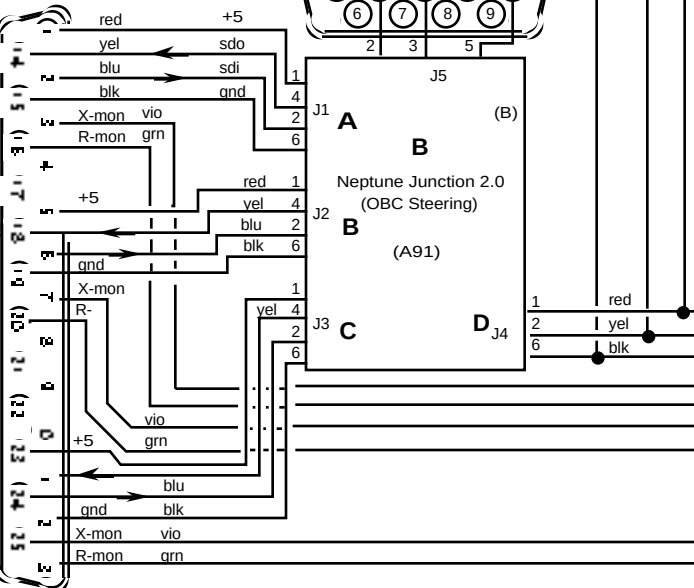

Bold Jxx connectors go external to box