

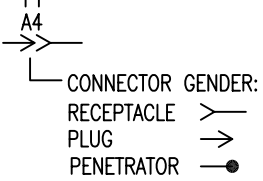


NOTES:
1. DO NOT SCALE FROM DRAWING.
2. INTERFACE DESIGNATION KEY:
OUTLINE INTERFACE DRAWING
(SEE O/I MATRIX)

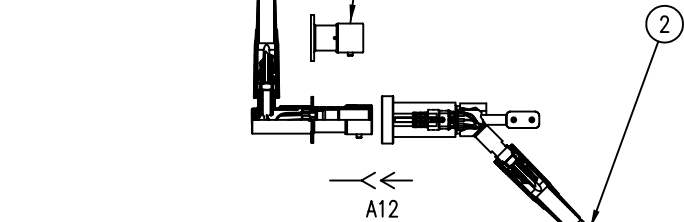


B	78607	COS-037-03
A	14340	ROV-225-03
ITEM	O/I D/N	O/I REF#
OUTLINE INTERFACE MATRIX		

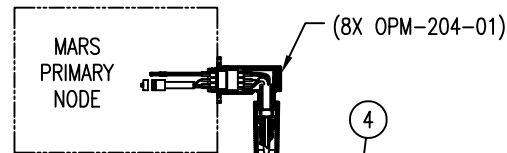

5	1037616	COS-036-01	12-WAY FLYING ROV PLUG TO FREE-ISSUE CABLE ASSEMBLY	2
4	1008592	GBT-005-01	PARKING POSITION	5
3	1014023	ROV-159-01-2	PROTECTIVE CAP	7
2	1037481	COS-035-01	12-WAY BULKHEAD PENETRATOR TO 12-WAY FLYING ROV PLUG	3
1	1037470	COS-034-01	12-WAY BULKHEAD PENETRATOR TO 12-WAY BULKHEAD ROV RECEPTACLE	8
ITEM	PART #	REF #	DESCRIPTION	QTY
PARTS LIST				

PRELIMINARY

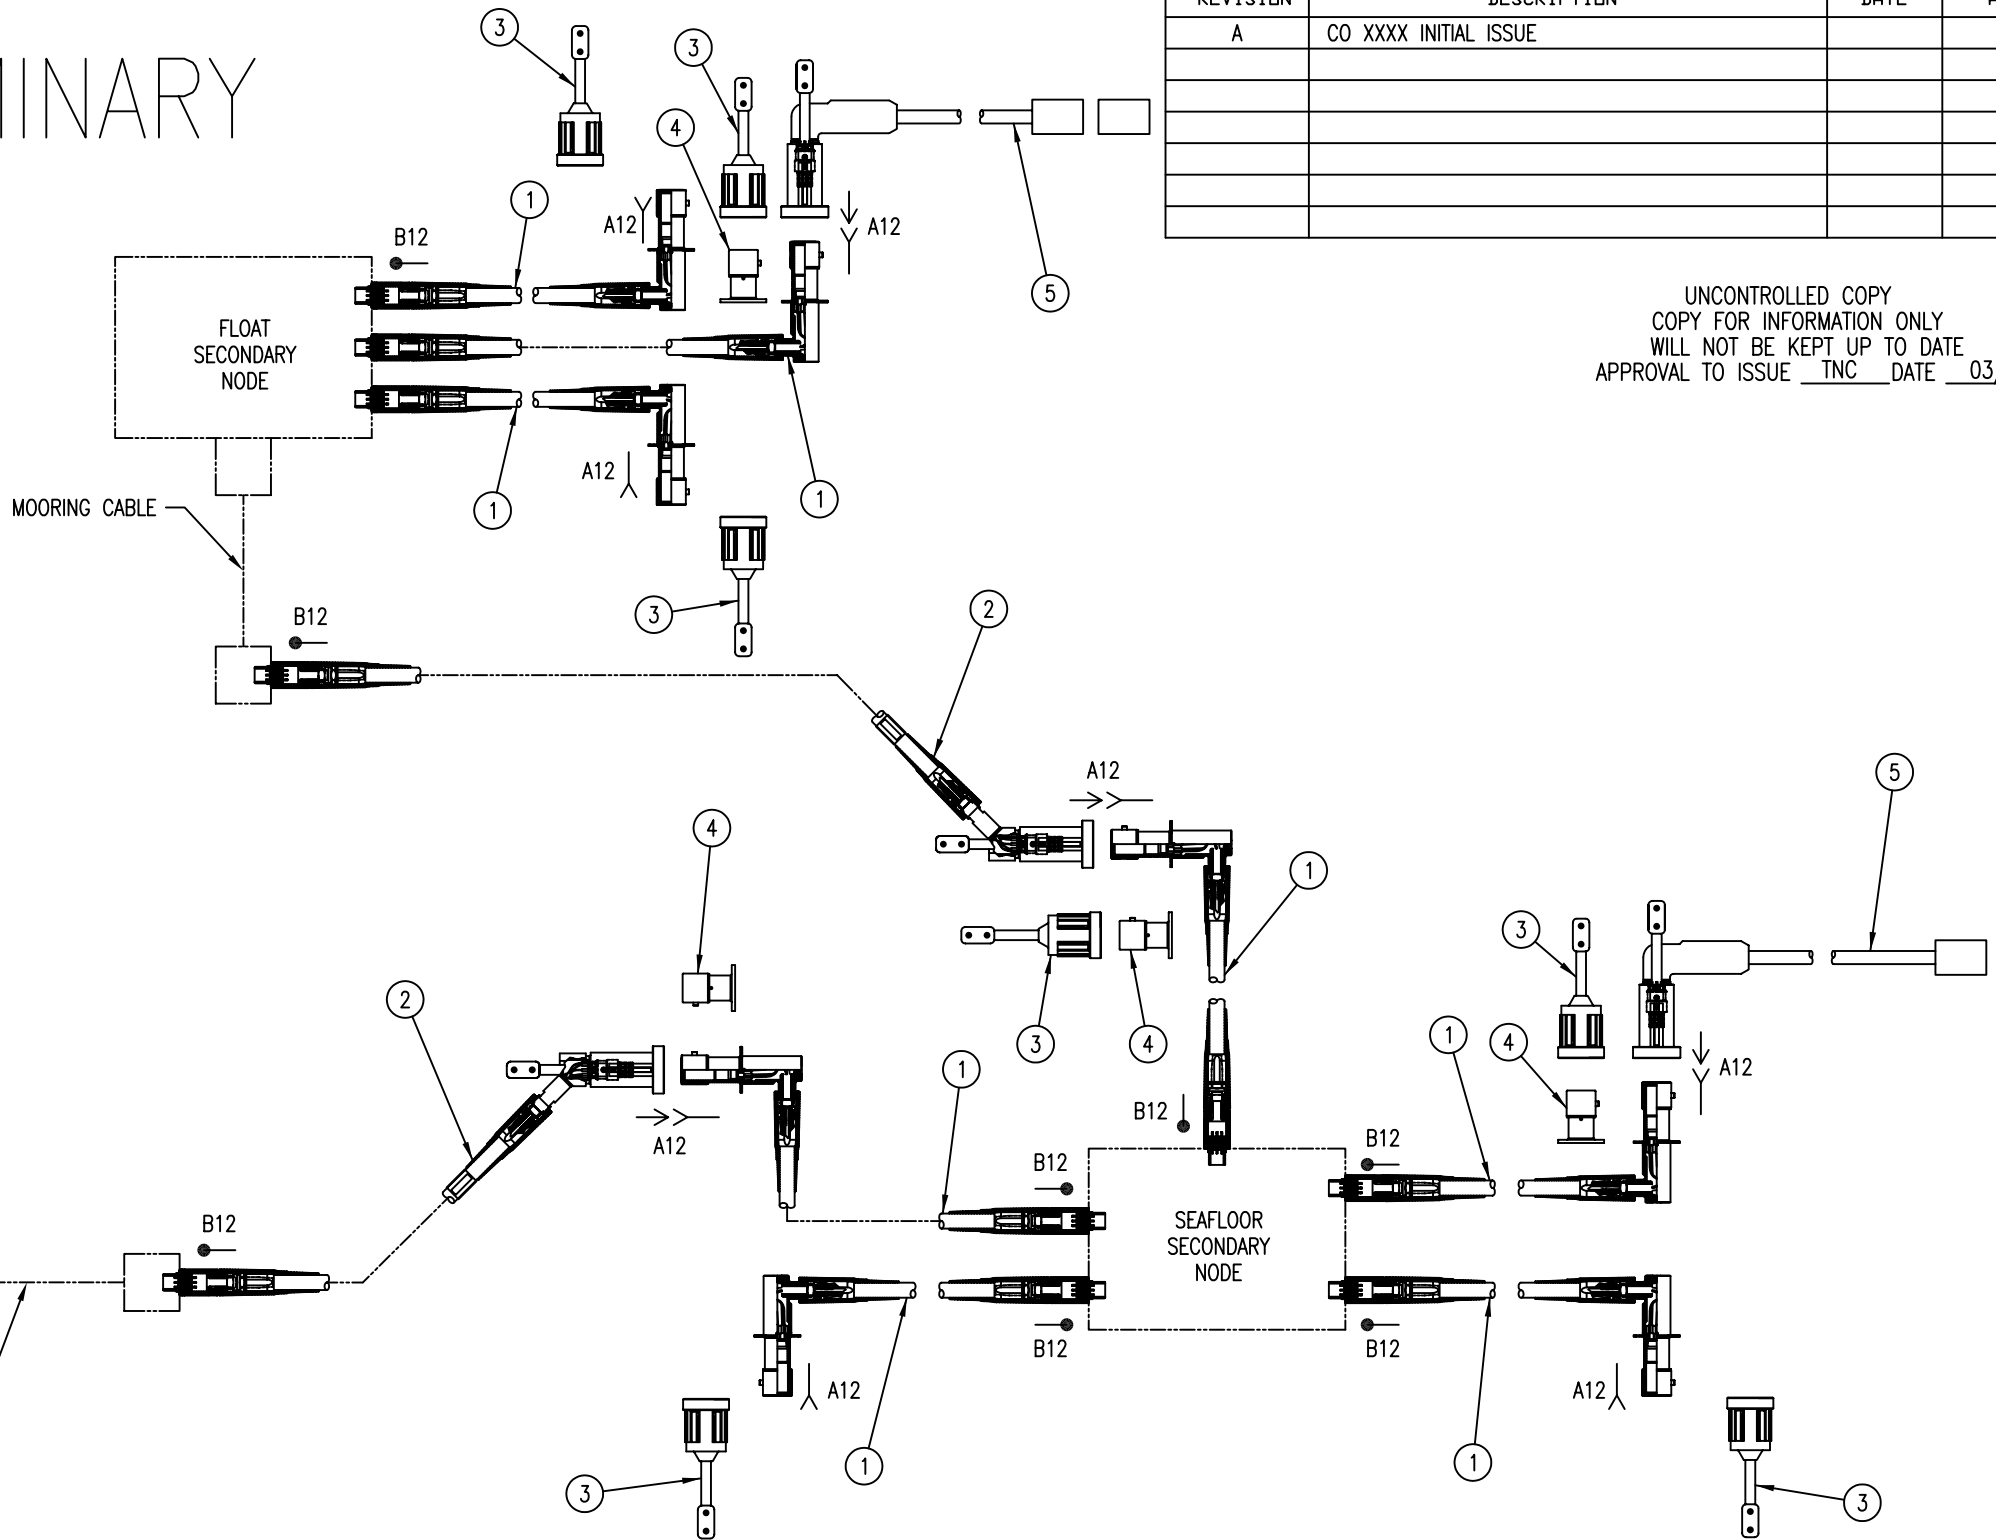

REVISION	DESCRIPTION	DATE	APPROVED
A	CO XXXX INITIAL ISSUE		

UNCONTROLLED COPY
COPY FOR INFORMATION ONLY
WILL NOT BE KEPT UP TO DATE
APPROVAL TO ISSUE TNC DATE 03/04/05

ALL DATA AND INFORMATION CONTAINED
OR DISCLOSED BY THIS DOCUMENT IS
CONFIDENTIAL AND PROPRIETARY
INFORMATION OF OCEAN DESIGN, INC.
AND ALL RIGHTS THEREIN ARE
EXPRESSLY RESERVED. BY ACCEPTING
THIS MATERIAL THE RECIPIENT AGREES
THAT THE MATERIAL AND THE
INFORMATION CONTAINED THEREIN IS
HELD IN CONFIDENCE AND IN TRUST
AND WILL NOT BE USED, COPIED,
REPRODUCED IN WHOLE OR IN PART,
NOR ITS CONTENTS REVEALED IN ANY
MANNER TO OTHERS, EXCEPT TO MEET
THE SPECIFIC PURPOSE FOR WHICH IT
WAS DELIVERED.

UNLESS OTHERWISE SPECIFIED
DIMENSIONS ARE IN INCHES.
TOLERANCES ARE:
ANGLES: $\pm 1/2^\circ$
FRACTIONS DECIMALS
 $\pm 1/64$ $\pm .X = .05$
 $\pm .XX = .01$
 $\pm .XXX = .003$
CONCENTRICITY .004 TIR
SURFACE FINISH .63
BREAK ALL UNMARKED CORNERS R.005
INTERNAL CORNERS R.02 MAX
THIRD ANGLE PROJECTION

ODI advanced technology systems **OCEAN design, inc.**
www.odi.com

APPROVALS	DATE	MARS MOORING/CABLING UNIVERSITY OF WASHINGTON SYSTEM LAYOUT		
DRAWN TAS		SIZE B	CAGE CODE OVV88	DOC. NO. 81414
CHECKED		SCALE 1:8	PART NO. REF. NO.	REV A
ENGR			N/A COS-033-07	SHEET 1 OF 1
DESIGN				