
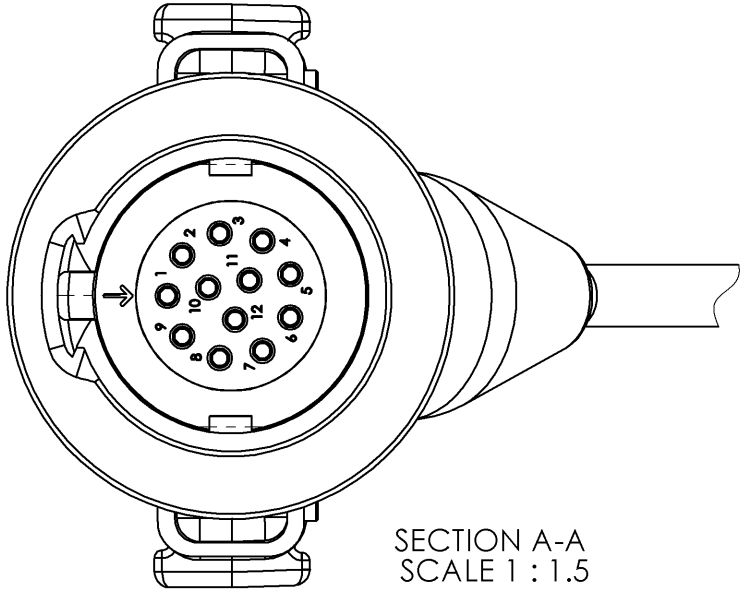
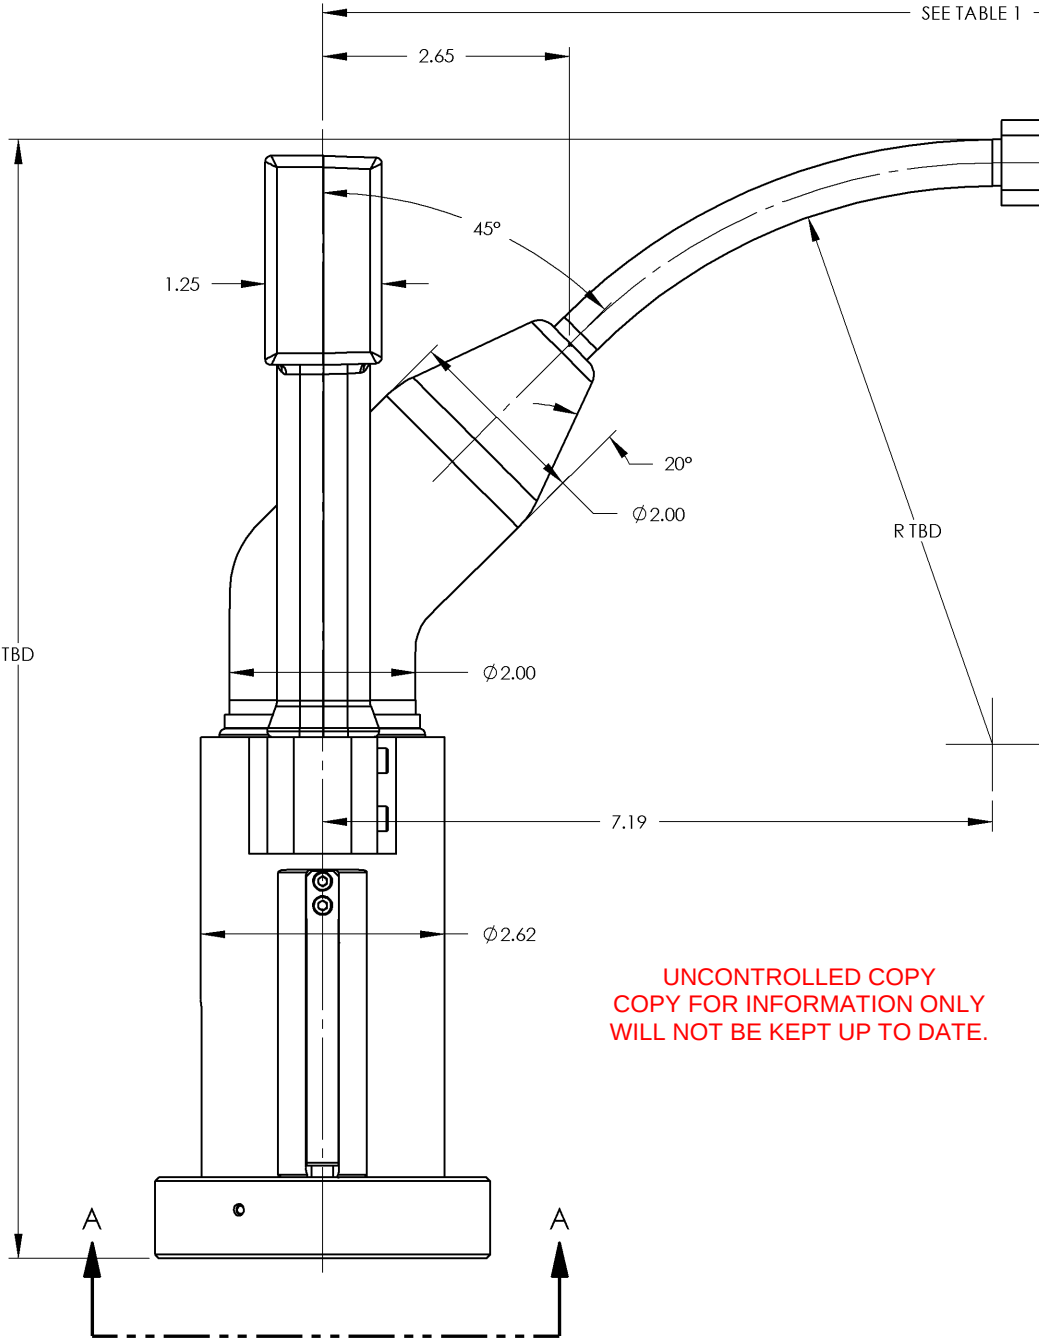


NOTES:
1. DO NOT SCALE FROM DRAWING
2. MATERIAL: SEE PARTS LIST

REVISION	DESCRIPTION	DATE	APPROVED
A	CO 18976 INITIAL ISSUE	05-08-2009	HAF

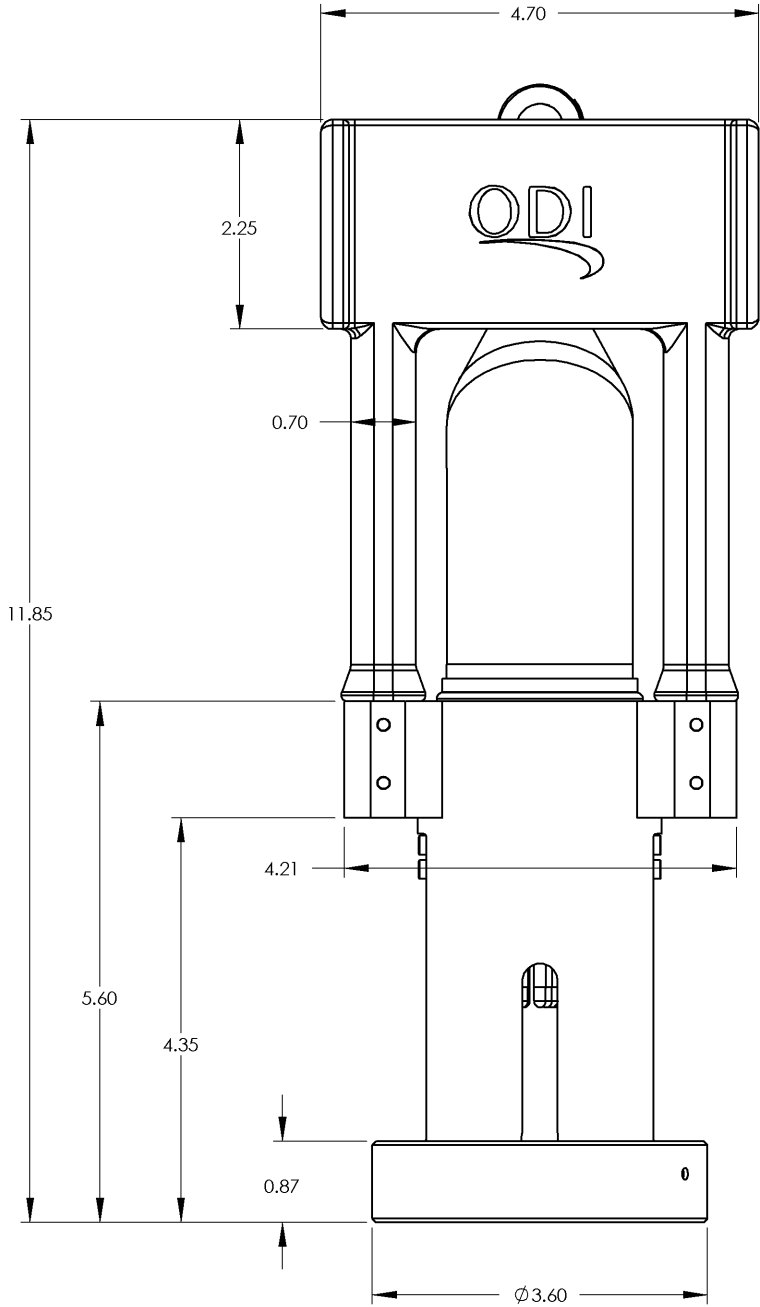

UNCONTROLLED COPY
COPY FOR INFORMATION ONLY
WILL NOT BE KEPT UP TO DATE.

1	RESERVED
2	RESERVED
3	ETHERNET Rx+
4	ETHERNET Rx-
5	1PPS+
6	1PPS-
7	ETHERNET Tx+
8	ETHERNET Tx-
9	375VDC+
10	375VDC-
11	48VDC+
12	48VDC-

CIRCUIT DIAGRAM

1057161	OPM-326-01-4	FALMAT CABLE	229'-8" [70M]
1057160	OPM-326-01-3	SOUTHBAY CABLE	229'-8" [70M]
1057159	OPM-326-01-2	FALMAT CABLE	164'-0" [50M]
1057158	OPM-326-01-1	SOUTHBAY CABLE	164'-0" [50M]
PART#	REF#	CABLE	CABLE LENGTH
TABLE 1			

ALL DATA AND INFORMATION CONTAINED OR DISCLOSED BY THIS DOCUMENT IS CONFIDENTIAL AND PROPRIETARY INFORMATION OF OCEAN DESIGN, INC. AND ALL RIGHTS THEREIN ARE EXPRESSLY RESERVED. BY ACCEPTING THIS MATERIAL THE RECIPIENT AGREES THAT THE MATERIAL AND THE INFORMATION CONTAINED THEREIN IS HELD IN CONFIDENCE AND IN TRUST AND WILL NOT BE USED, COPIED, REPRODUCED IN WHOLE OR IN PART, NOR ITS CONTENTS REVEALED IN ANY MANNER TO OTHERS, EXCEPT TO MEET THE SPECIFIC PURPOSE FOR WHICH IT WAS DELIVERED.

UNLESS OTHERWISE SPECIFIED DIMENSIONS ARE IN INCHES. TOLERANCES ARE:
ANGLES: ± 1/2°
FRACTIONS: ± 1/64
DECIMALS: ± .XX = .01
 ± .XXX = .003
CONCENTRICITY: .004 TIR
SURFACE FINISH: 63/
BREAK ALL UNMARKED CORNERS R.005
INTERNAL CORNERS R.02 MAX
THIRD ANGLE PROJECTION

ODI
A Teledyne Majority Owned Company

APPROVALS	DATE	MARS CABLED CONNECTOR OUTLINE/INTERFACE DRAWING			
DRAWN: MWW	05-08-2009	SIZE: B	CAGE CODE: 0VV88	DOC. NO.: 219694	REV: A
CHECKED: MF	05-08-2009	SCALE: 1:2	PART NO. SEE TABLE 1	SHEET 1 OF 1	SW
ENGR: WFM	05-08-2009	REF. NO.	OPM-326-03		
DESIGN					