


NOTES:
1. DO NOT SCALE FROM DRAWING.

PRELIMINARY


REVISION	DESCRIPTION	DATE	APPROVED
A	CO INITIAL ISSUE		

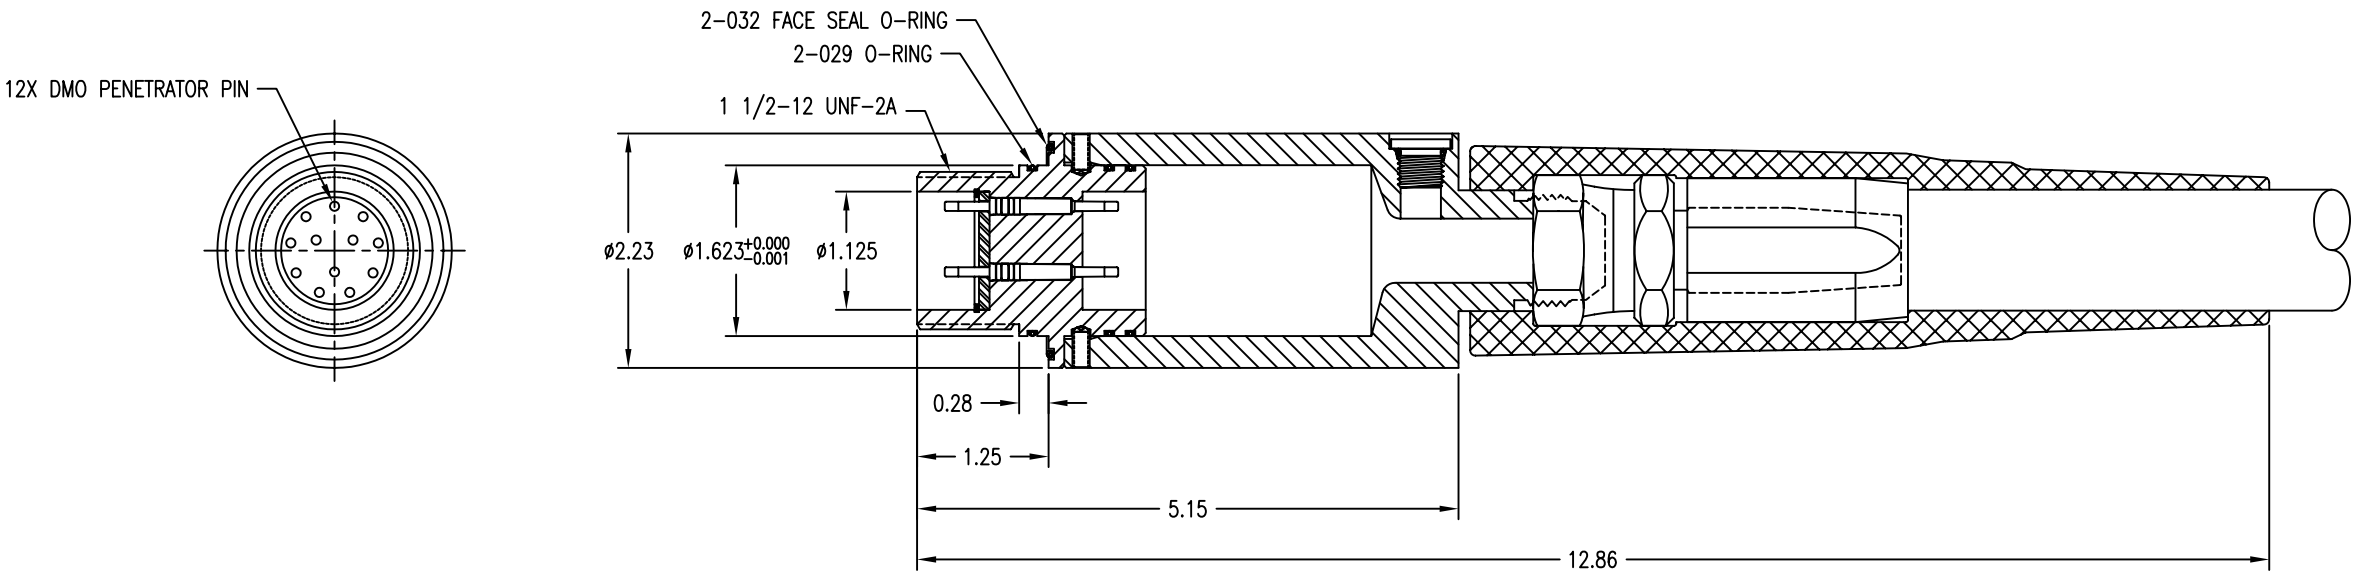

UNCONTROLLED COPY
COPY FOR INFORMATION ONLY
WILL NOT BE KEPT UP TO DATE
APPROVAL TO ISSUE TNC DATE 03/04/05

ALL DATA AND INFORMATION CONTAINED
OR DISCLOSED BY THIS DOCUMENT IS
CONFIDENTIAL AND PROPRIETARY
INFORMATION OF OCEAN DESIGN, INC.
AND ALL RIGHTS THEREIN ARE
EXPRESSLY RESERVED. BY ACCEPTING
THIS MATERIAL THE RECIPIENT AGREES
THAT THE MATERIAL AND THE
INFORMATION CONTAINED THEREIN IS
HELD IN CONFIDENCE AND IN TRUST
AND WILL NOT BE USED, COPIED,
REPRODUCED IN WHOLE OR IN PART,
NOR ITS CONTENTS REVEALED IN ANY
MANNER TO OTHERS, EXCEPT TO MEET
THE SPECIFIC PURPOSE FOR WHICH IT
WAS DELIVERED.

UNLESS OTHERWISE SPECIFIED
DIMENSIONS ARE IN INCHES.
TOLERANCES ARE:
ANGLES: ± 1/2°
FRACTIONS DECIMALS
± 1/64 ± .X = .05
± .XX = .01
± .XXX = .003
CONCENTRICITY .004 TIR
SURFACE FINISH .63
BREAK ALL UNMARKED CORNERS R.005
INTERNAL CORNERS R.02 MAX
THIRD ANGLE PROJECTION

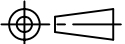

ODI advanced technology systems **OCEAN design, inc.**
www.odi.com

APPROVALS	DATE
DRAWN TAS	3-2-05
CHECKED	
ENGR	
DESIGN	

12-WAY BULKHEAD PENETRATOR
OUTLINE/INTERFACE DRAWING

SIZE B	CAGE CODE OVV88	DOC. NO. SK9401	REV A
SCALE FULL	PART NO. REF. NO.	N/A N/A	SHEET 1 OF 1