


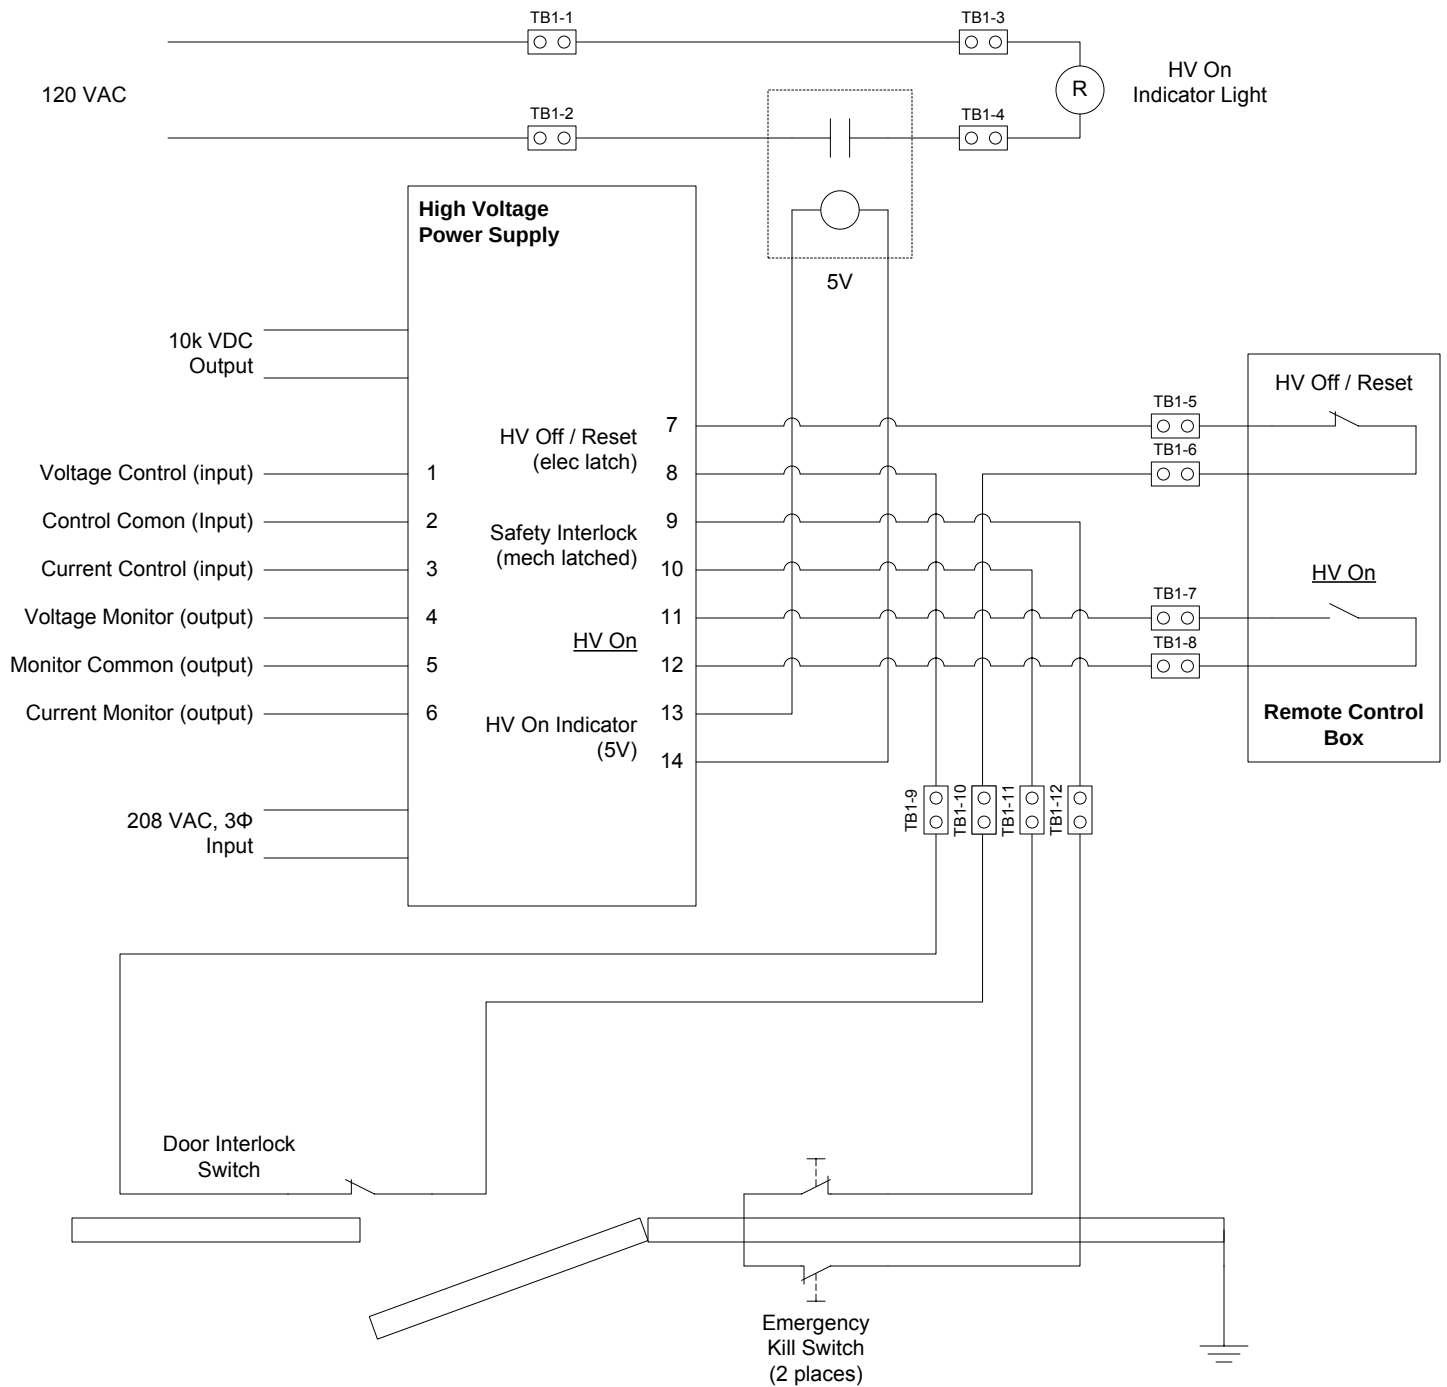

Note: Functions that are underlined will only operate when the LOCAL/REMOTE switch is in the appropriate position. All other functions will operate at all times.

A	TMM	1/7/08	Add PSC Connections
0	TMM	4/9/03	Create Drawing
Rev	Bv	Date	Description
 NEPTUNE			
Project	Neptune Power System		
Title	APL Room 7 HV Lab Wiring		
Drawing No.	10001	REV	A