



South Bay Cable Corp.

P.O. Box 67 • Idyllwild, California 92549 • (951) 659-2183 • FAX (951) 659-3958
www.southbaycable.com

MBARI
Monterey Bay Aquarium Research Inst.
7700 Sandholdt Road
Moss Landing, CA 95039
Attn: Craig Dawe

QUOTATION IN RESPONSE TO RFQ Verbal

OUR QUOTATION NO. 81469

AGENT No Agent

DATE May 15, 2013

WE ARE PLEASED TO OFFER OUR QUOTATION IN REPLY TO YOUR REQUEST ABOVE AS FOLLOWS:

1	8,000 Mtrs.	SB-48141 Lengths: 1 X +/-0%	\$22.75/Mtr.
---	-------------	--------------------------------	--------------

FOB: IDYLLWILD ☒ OTHER: _____ REELS: NO CHARGE ☒ OTHER: _____

FIRM FOR: 30 DAYS ☒ OTHER: _____

TERMS: NET 30 ☒ OTHER: _____ * TOLERANCE ON QTY. + 10%-0% ☐ OTHER: +/-0%

SHIPPING ESTIMATE: 16-18 Weeks


*Terms subject to credit approval

Gary Brown, Sales Manager


FOR SOUTH BAY CABLE CORP.

THIS DOCUMENT IS ISSUED IN STRICT CONFIDENCE
ON CONDITION THAT IT IS NOT COPIED REPRINTED
OR DISCLOSED TO A THIRD PARTY EITHER WHOLLY
OR IN PART WITHOUT THE PRIOR WRITTEN CONSENT
OF SOUTH BAY CABLE CORPORATION.

REVISION		
DESCRIPTION	DATE	APPROVAL

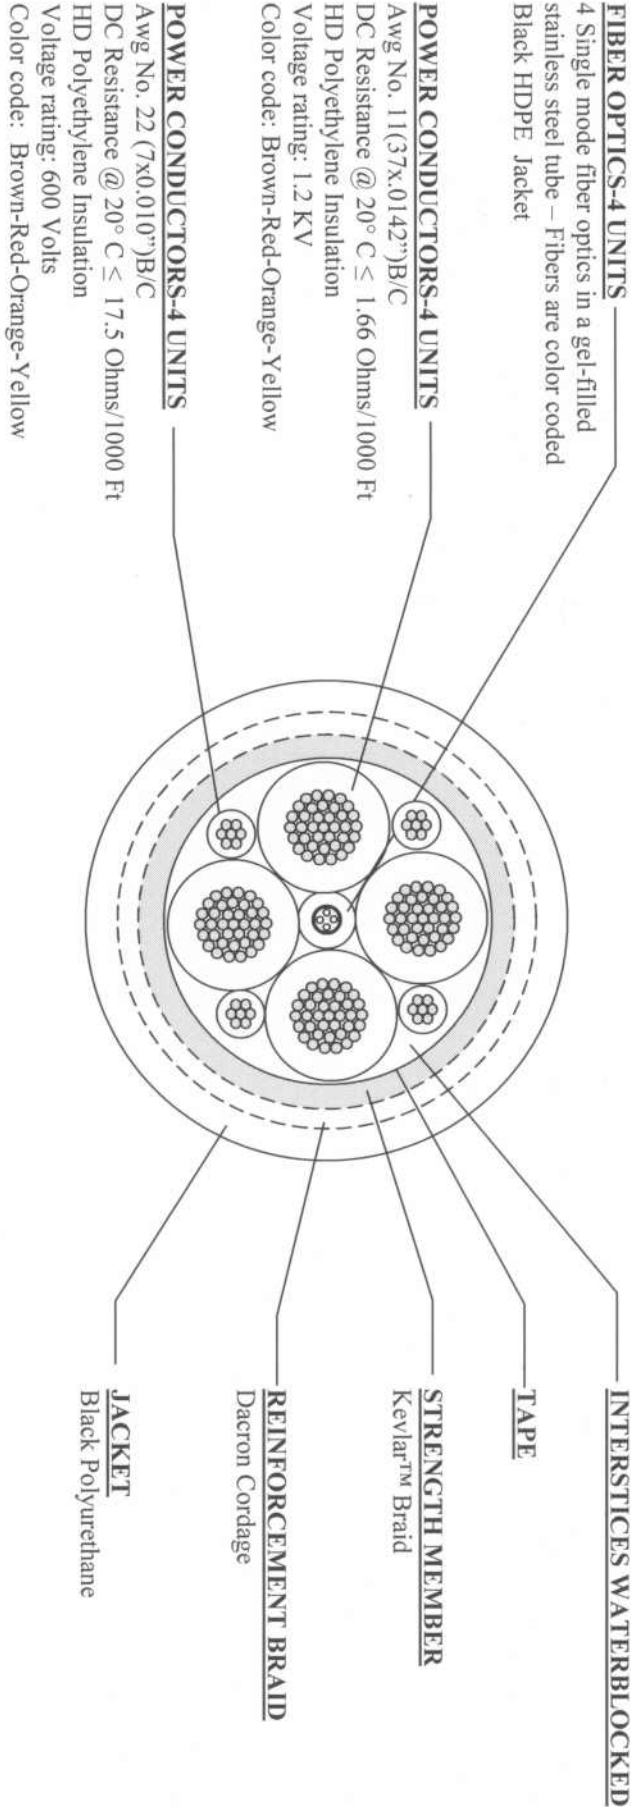

ESTIMATED VALUES

Nominal O.D.----- 0.500"
Weight in Air----- 186 Lb/1000 FT
Weight in Seawater----- 99 Lb/1000 FT
Breaking Strength----- 5,000 Pounds
Maximum Load----- 1,000 Pounds
Min. Bend Diameter----- 16 Inches

South Bay
Cable

S

B

C

Drawn	MC	5/13/13	Approval	
Checked	OL	5/14/13	Approval	

FOM CABLE SB-48141