


Universal Frames SR-500/SF

The SR-500/SF is powered by an internal switching power supply. The unit accepts

1. from 12VDC (1200mA) to 24VDC (600mA)
2. from 12VAC (1200mA) to 24VAC (600mA)

via external power source (customer supplied).

The unit can be installed on vertical or horizontal surface. There are four mounting holes for hardware # 8 (maximum). Two knurled captive screws mount the card in the slot. Power is distributed by a mother PCB in the rear of unit.

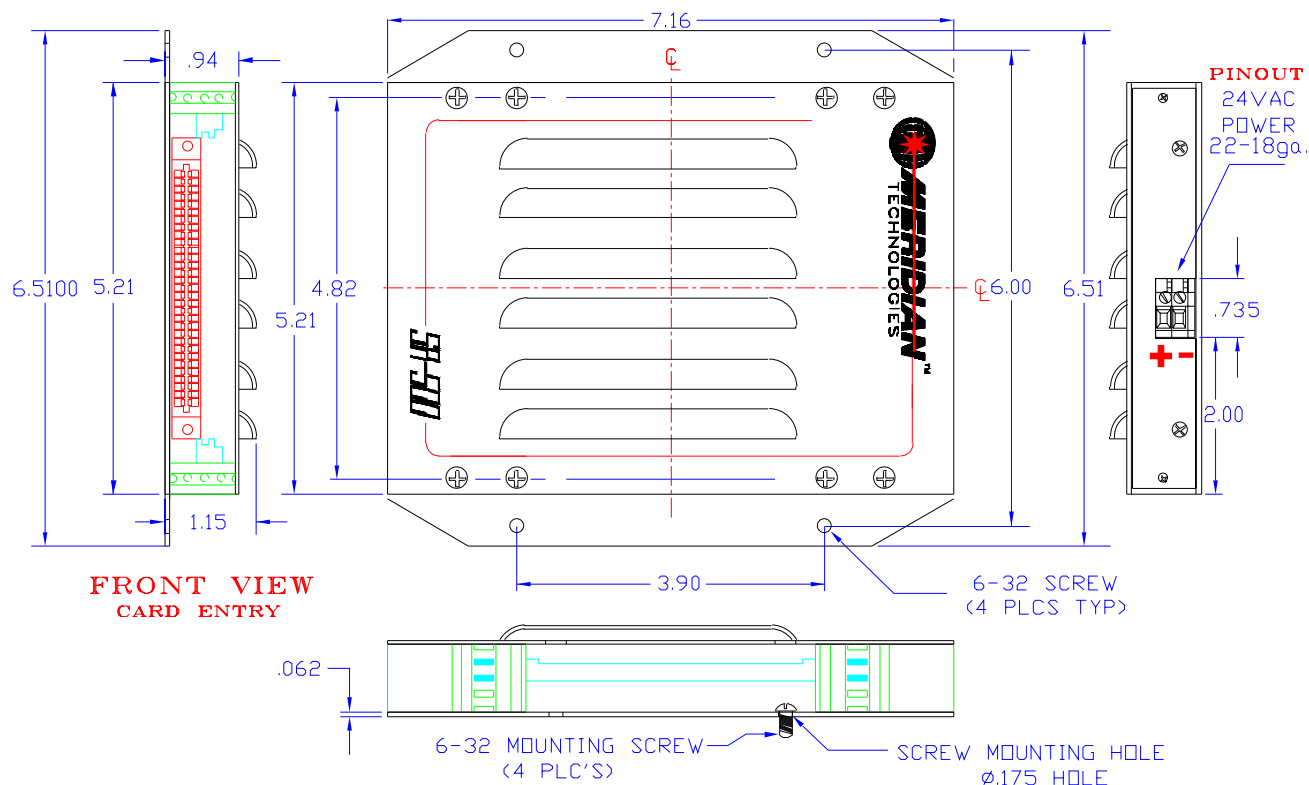

Power Options:

1. from 12VDC (1200mA) to 24VDC (600mA)
2. from 12VAC (1200mA) to 24VAC (600mA)