


22.5

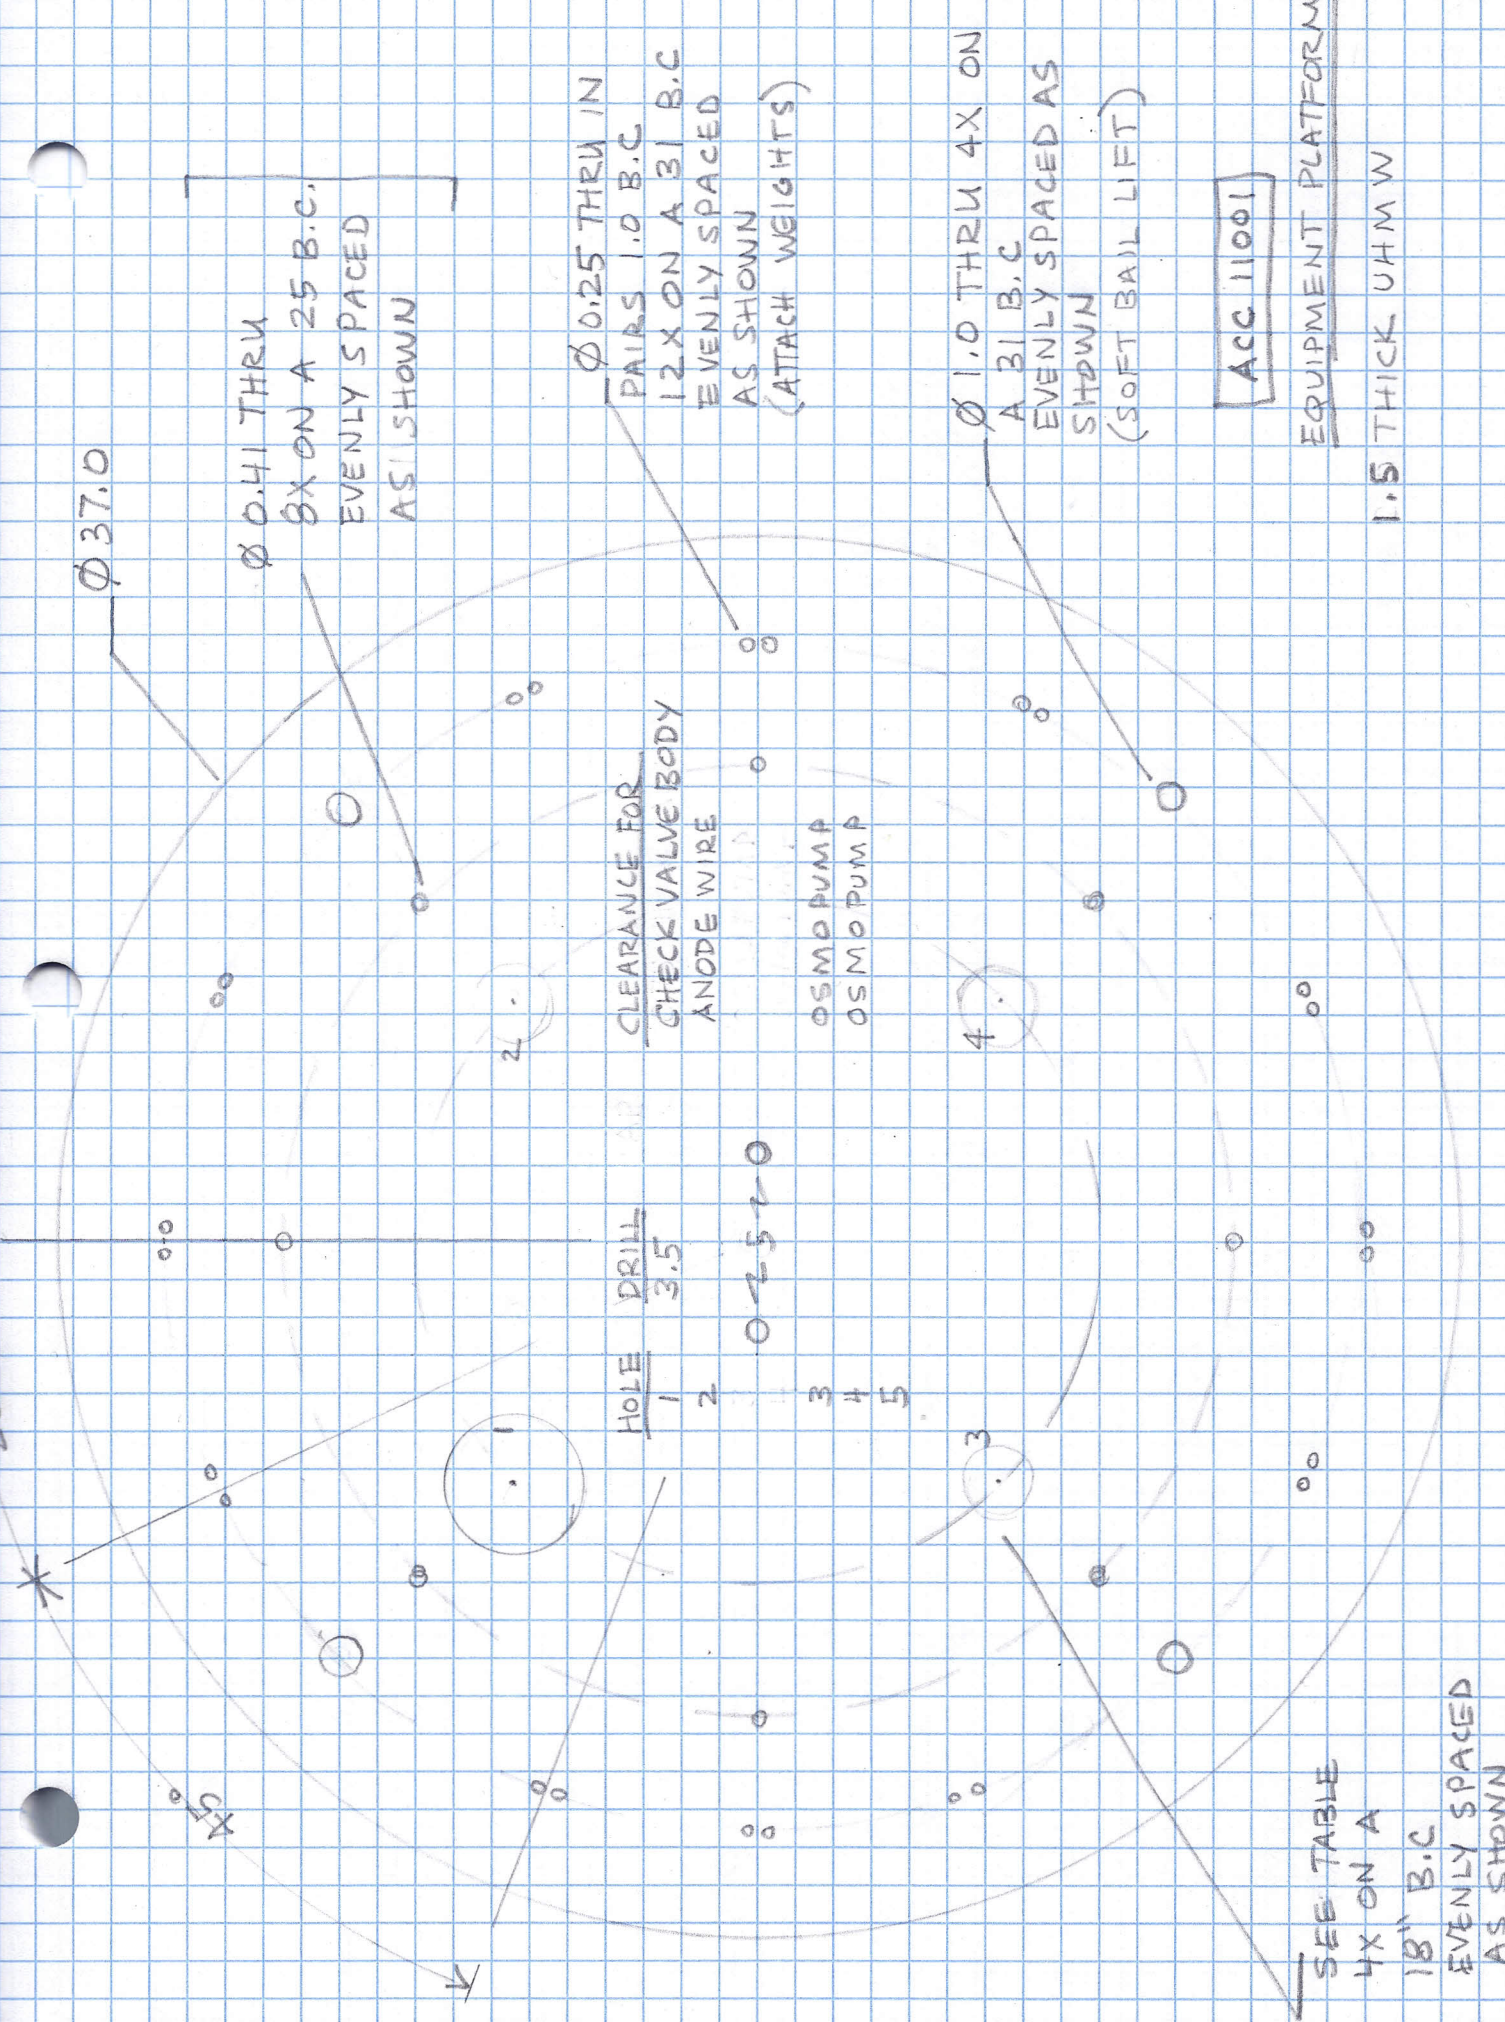

Ø 0.41 THRU
8X ON A 25 B.C.
EVENLY SPACED
AS SHOWN

Ø 0.25 THRU IN
PAIRS 1.0 B.C.
12X ON A 31 B.C.
EVENLY SPACED
AS SHOWN
(ATTACH WEIGHTS)

Ø 1.0 THRU 4X ON
A 31 B.C.
EVENLY SPACED AS
SHOWN
(SOFT BAIL LIFT)

ACC 11001

EQUIPMENT PLATFORM

1.5 THICK UHM W

CLEARANCE FOR
CHECK VALVE BODY
ANODE WIRE

Ø 50 PUMP
Ø 50 PUMP

HOLE DRILL
1 3.5

2 0 2520
3 4 5

SEE TABLE
4X ON A
18" B.C.
EVENLY SPACED
AS SHOWN