


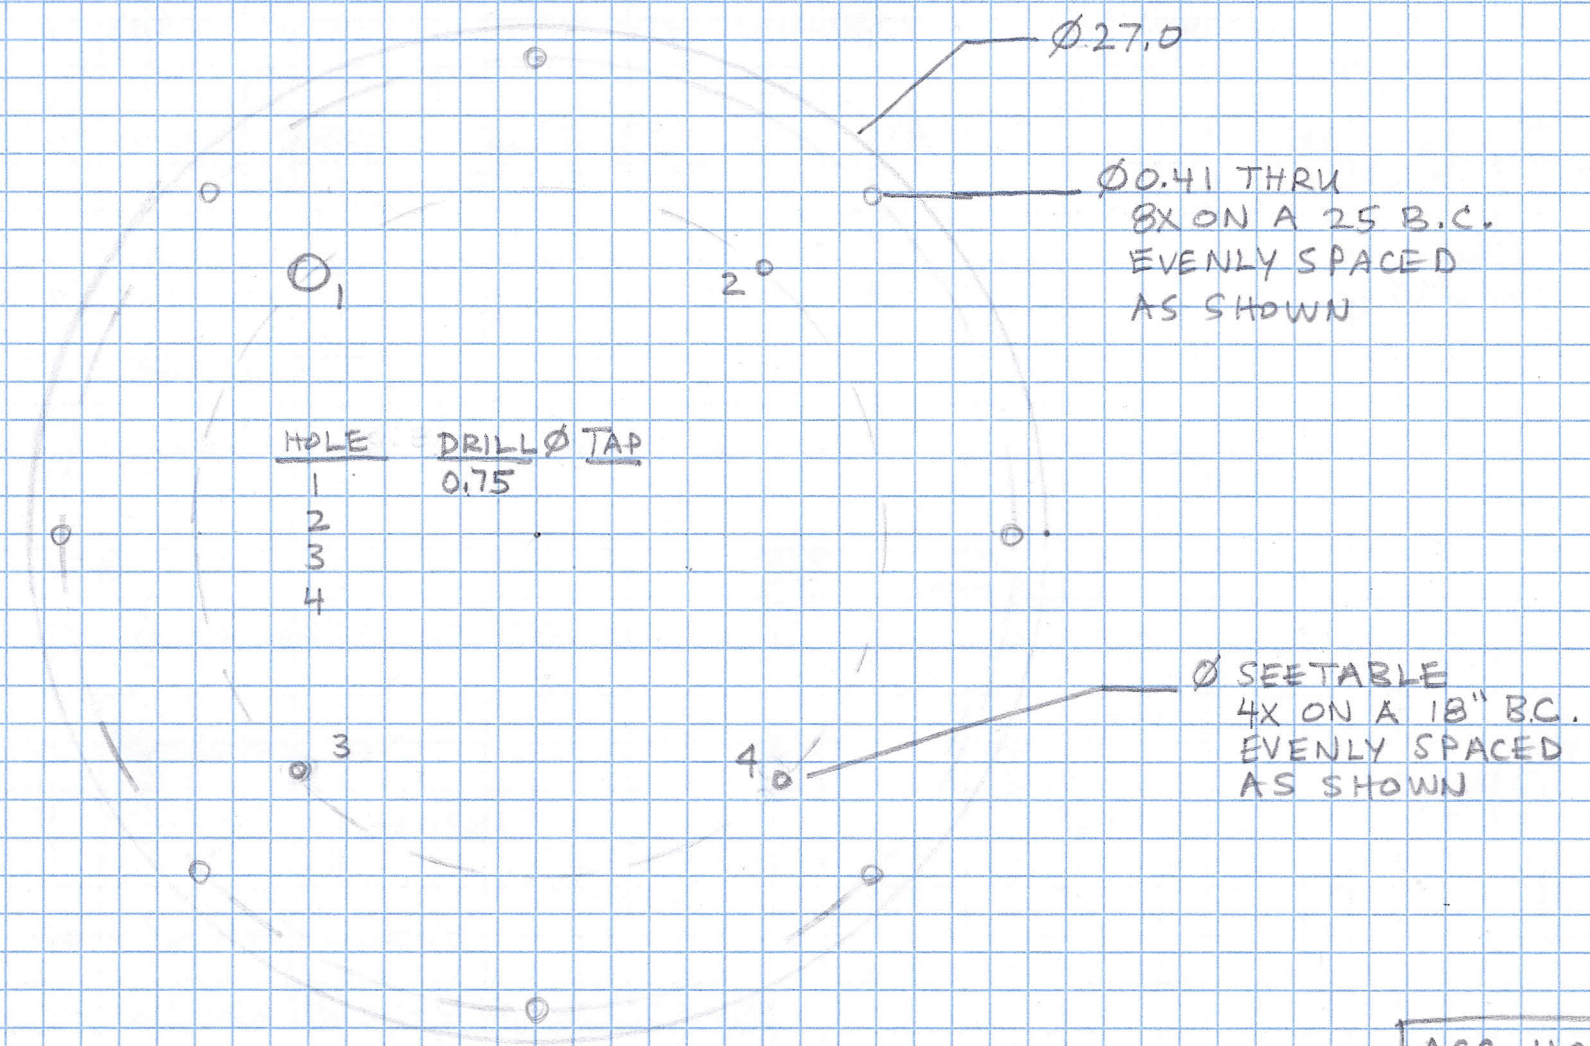

HOLE	DRILL Ø	TAP
1	0.75	
2		
3		
4		

ACC 11002

CHAMBER COVER

1.5 THICK PVC SHEET