


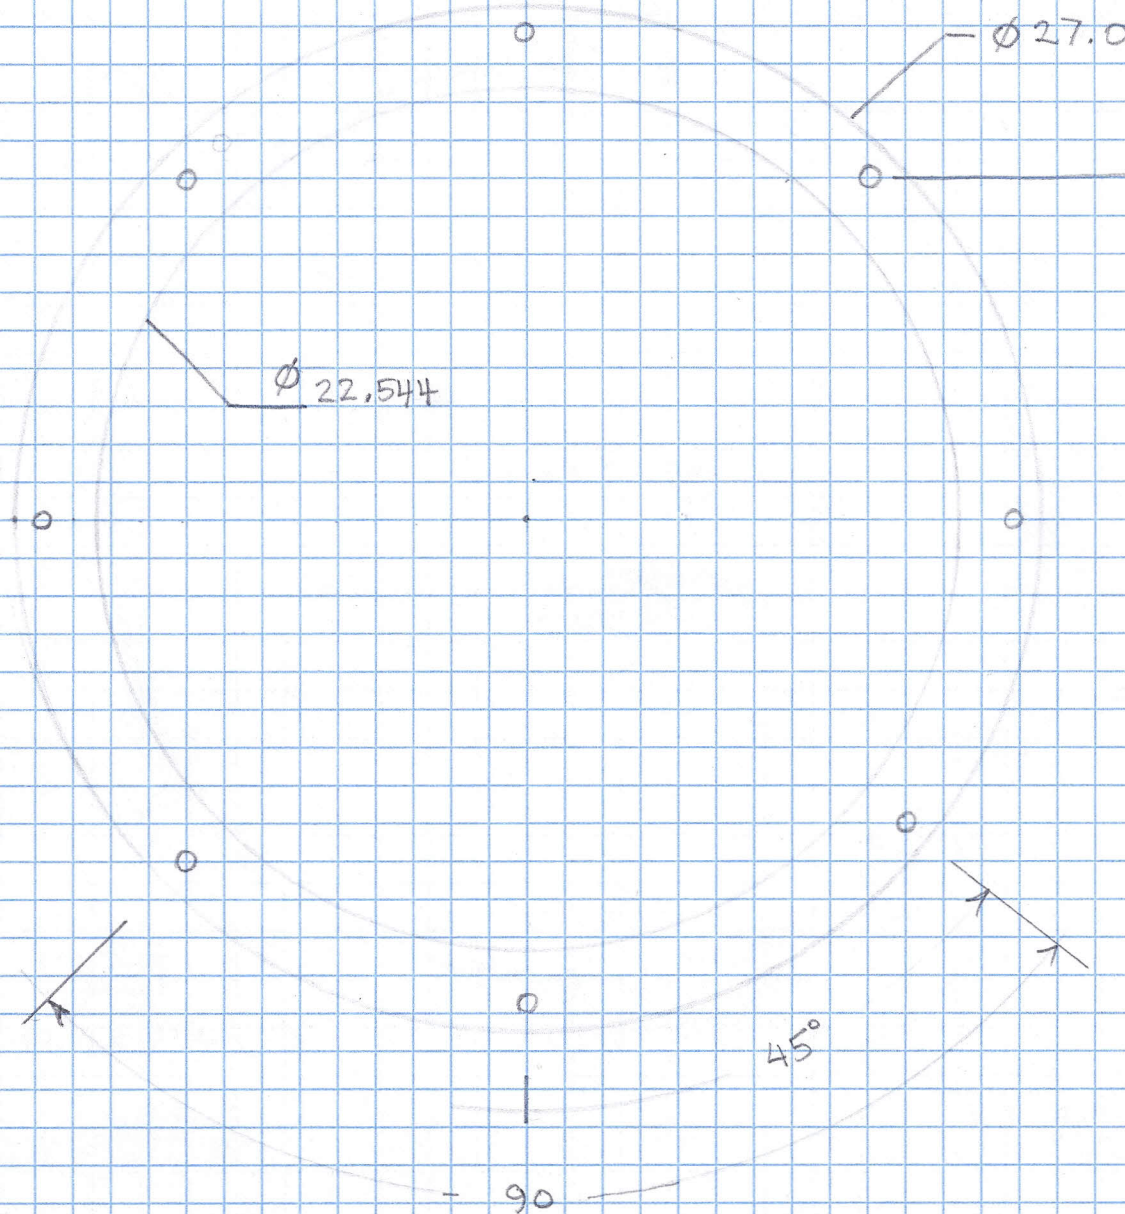

$\phi 0.41$ THRU
BX ON A $\phi 25$ B.C.
EVENLY SPACED
AS SHOWN

ACC 11003

CHAMBER
GASKET

MYLAR