


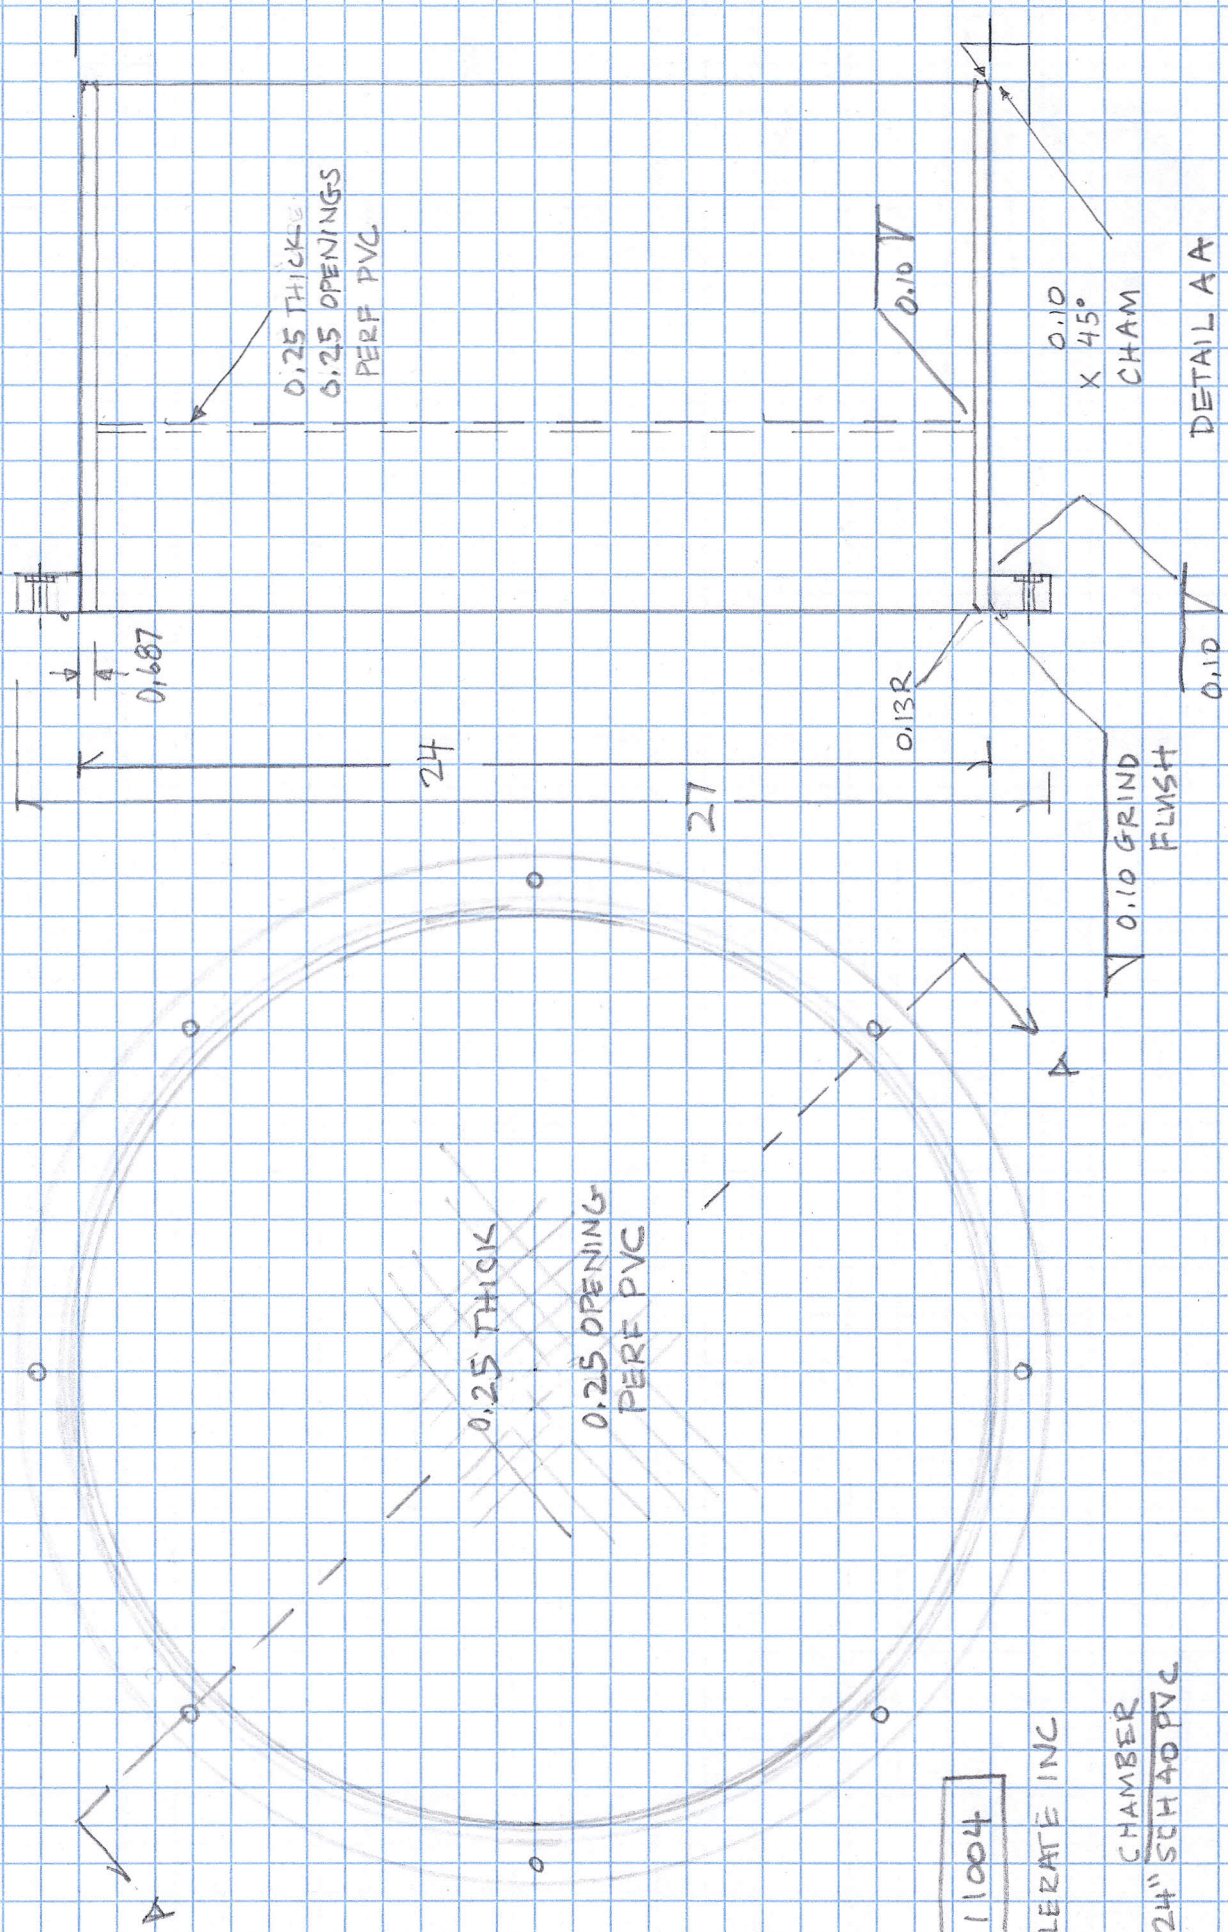

ACC 11004

ACCELERATE INC

CHAMBER
24" SCH 40 PVC

DETAIL A A