
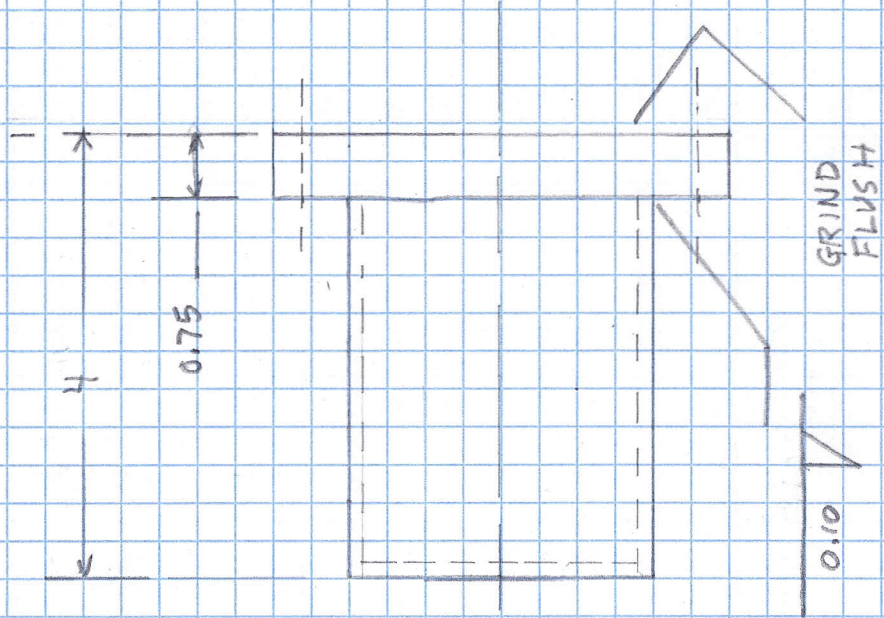


Ø 0.125 THRU
4X ON A 5.125 B.C.
EVENLY SPACED
AS SHOWN

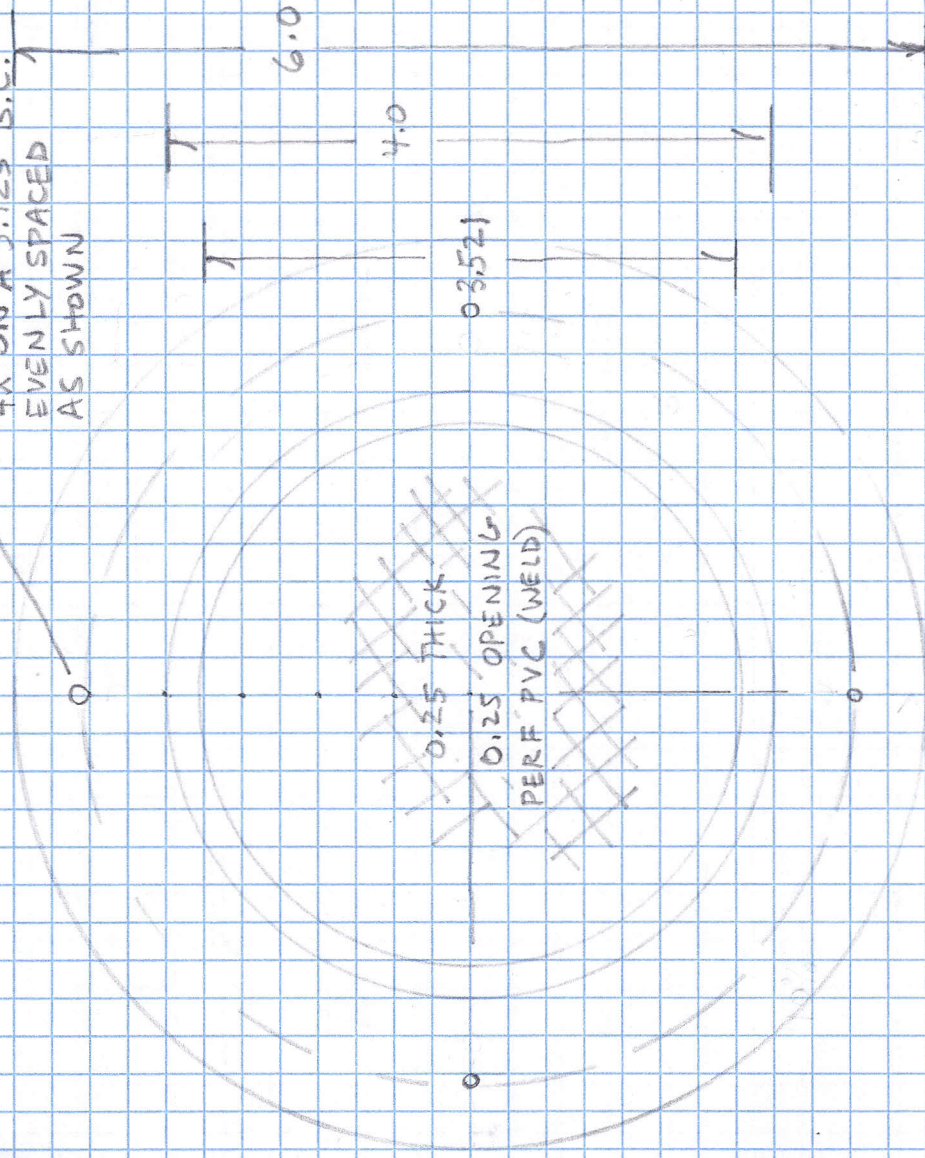

ACC11006

CHECK VALVE
PROTECTION TUBE
3.5 SCH 40 PVC PIPE
W 0.25 PERF PVC