


Cable, Tether, Ventana ROV Upgrade Part-Number FM032805-2CP

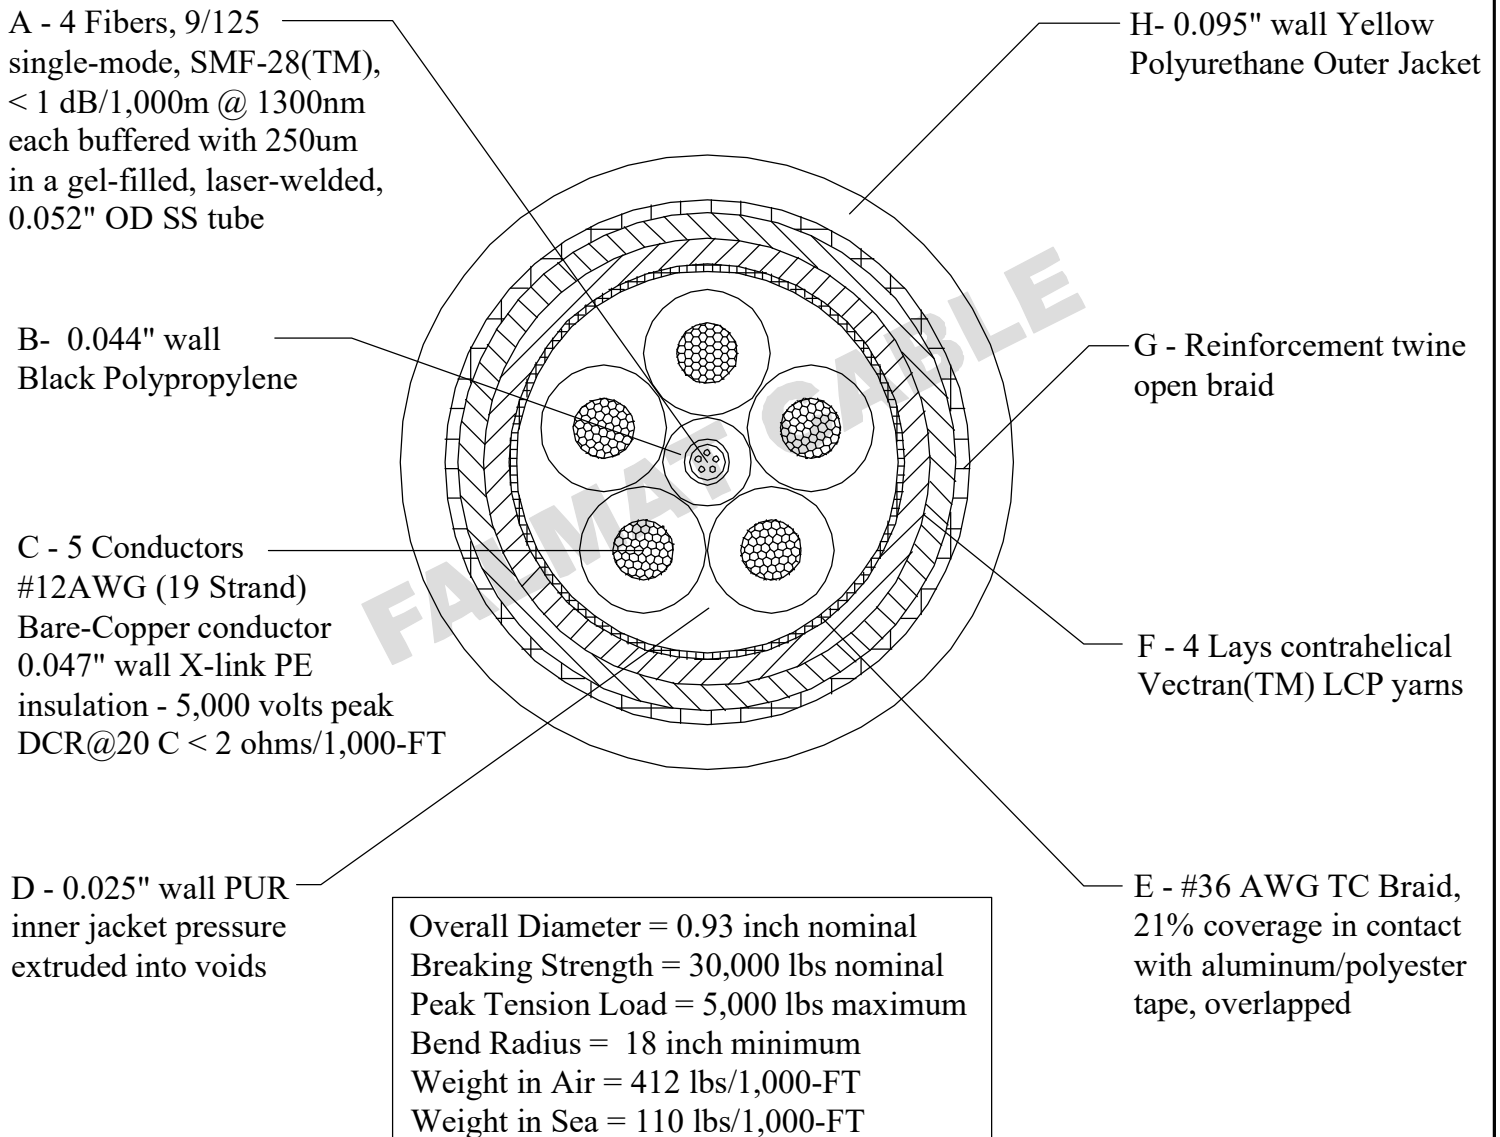

Designed for Monterey Bay Aquarium Research Institute

October 13, 2005

NOT TO SCALE