
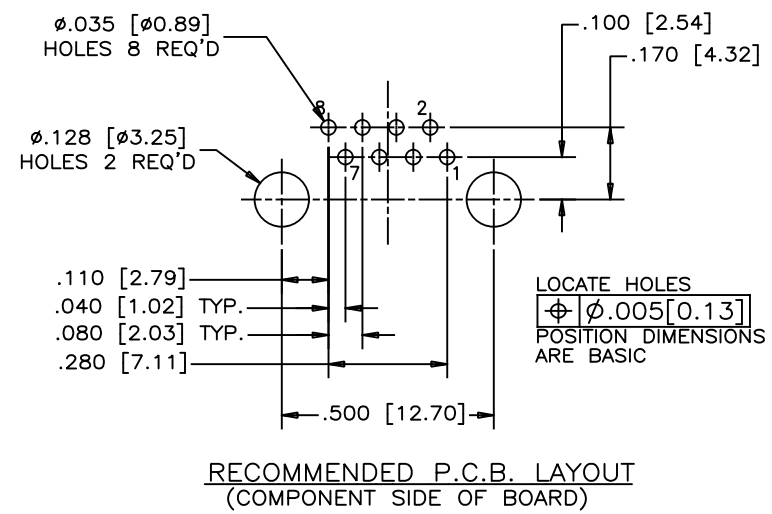
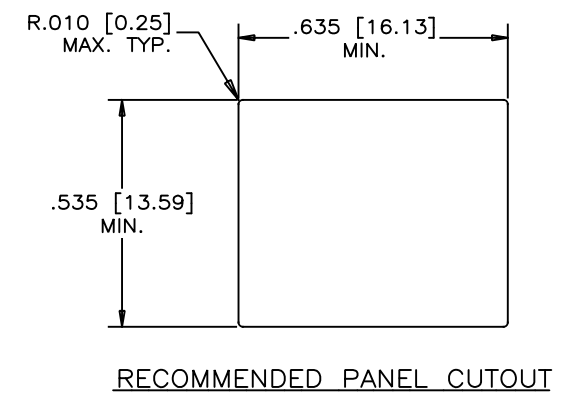
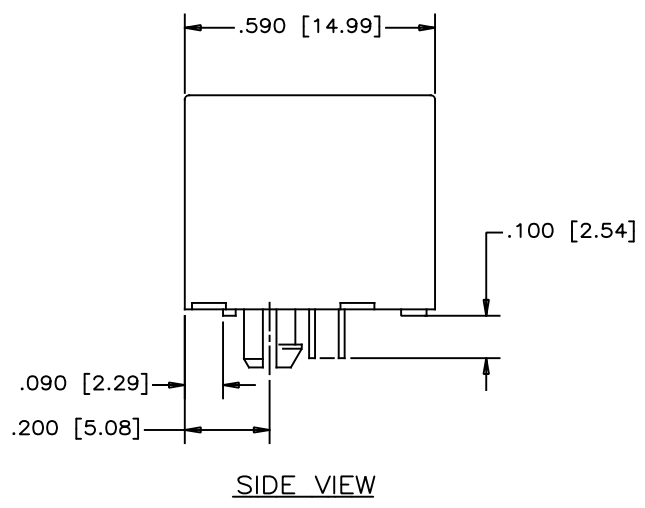


REVISIONS			
REV	DESCRIPTION, ECN, EAR NO.	DATE	APP'D
A	PROPOSAL	MAY22/19	L.CHAN

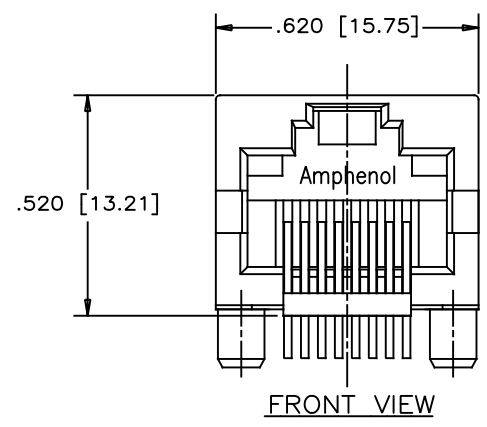

MATERIALS:
 PLASTIC HOUSING: HIGH TEMPERATURE THERMOPLASTIC
 FLAMMABILITY RATING UL 94V-0, COLOR BLACK

CONTACTS: PHOSPHOR BRONZE
 PLATING: GOLD PLATING ON MATING SURFACE.
 [SEE PART NUMBER FOR THICKNESS]
 50 μ" [1.27 MICRONS]
 MIN. NICKEL UNDERPLATE
 100 μ" [2.54 MICRONS]
 MIN. MATTE TIN ON CONTACT TAILS.

PART NUMBER: RJHSE-X080

GOLD PLATING

E=RJ45 FLAT CONTACT 6u"
 G=RJ45 FLAT CONTACT 15u"
 J=RJ45 FLAT CONTACT 30u"
 5=RJ45 FLAT CONTACT 50u"



THIS DOCUMENT CONTAINS PROPRIETARY INFORMATION AND SUCH INFORMATION MAY NOT BE DISCLOSED TO OTHERS FOR ANY PURPOSE OR USED FOR MANUFACTURING PURPOSES WITHOUT WRITTEN PERMISSION FROM AMPHENOL CANADA CORP.

UNLESS SPECIFIED OTHERWISE		DRAWN	W.QIU	DATE	MAY22/19	Amphenol Canada Corp. Commercial Products SINGLE-PORT HIGH SPEED RJ45, 8P8C WITHOUT SHIELD & LED, -RoHS COMPLIANT	
PRIMARY UNITS	INCH	CHECKED	L.CHAN	DATE	MAY22/19		
SECONDARY	MILLIMETER	M.E. APP'D					
REFERENCE IN PARENTHESES		Q.A. APP'D					
GENERAL TOLERANCES		DWG APPR.					
1 DECIMAL PLACE	±0.025	ENG. REL. NO.				DWG. NO.	P-RJHSE-X080
2 DECIMAL PLACES	±0.020	REF.					REV A
3 DECIMAL PLACES	±0.015	THIRD ANGLE PROJECTION					
ANGULAR DEGREES	±1.0°	DO NOT SCALE DRAWING				CODE ID NO. 03554	DWG SIZE: C
						SCALE: N/A	SHEET 1 OF 1