


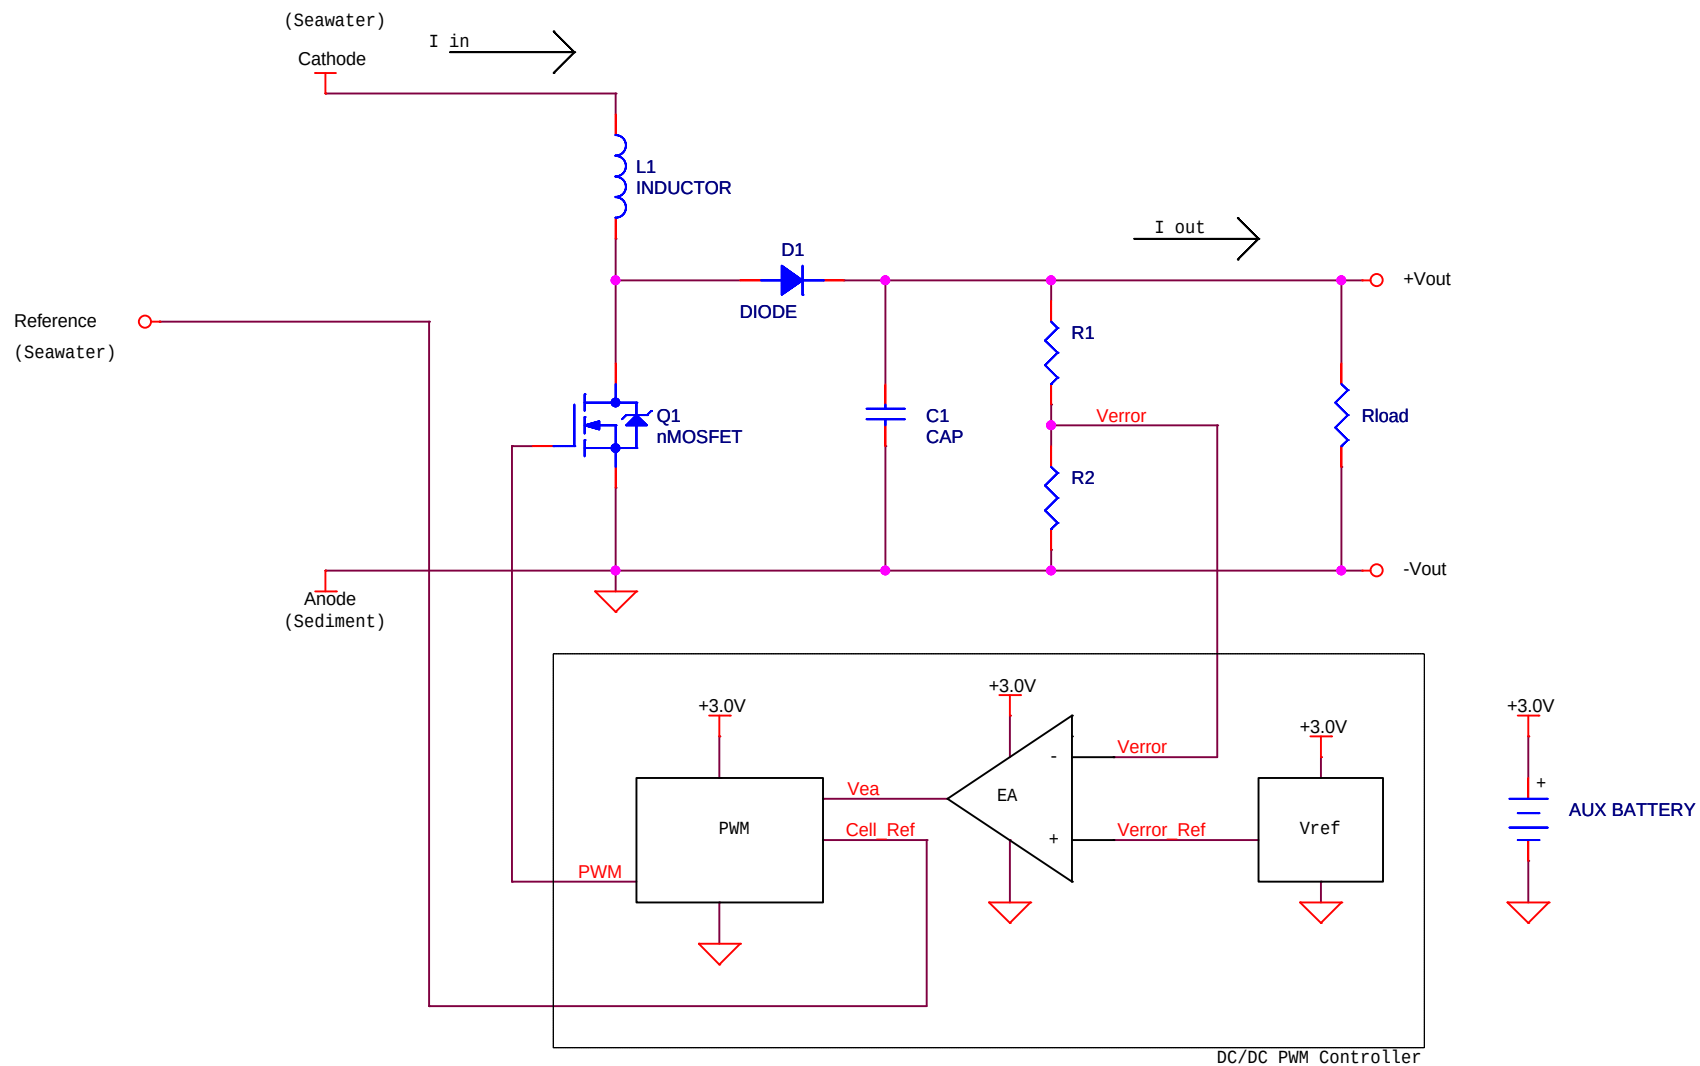

Copyright © 2004 MBARI

All information herein is considered proprietary and may not be copied, duplicated, or transmitted without the express permission of Monterey Bay Aquarium Research Institute.



Designed by: Lance McBride

Drawn by: Lance McBride

Monterey Bay Aquarium Research Institute
7700 Sandholdt Rd., Moss Landing, CA 95039-9644

Title
OMEGA Boost Converter Block Diagram

Size A
Document Number
1002485

Rev
A

Date: Wednesday, June 30, 2004 Sheet 1 of 1