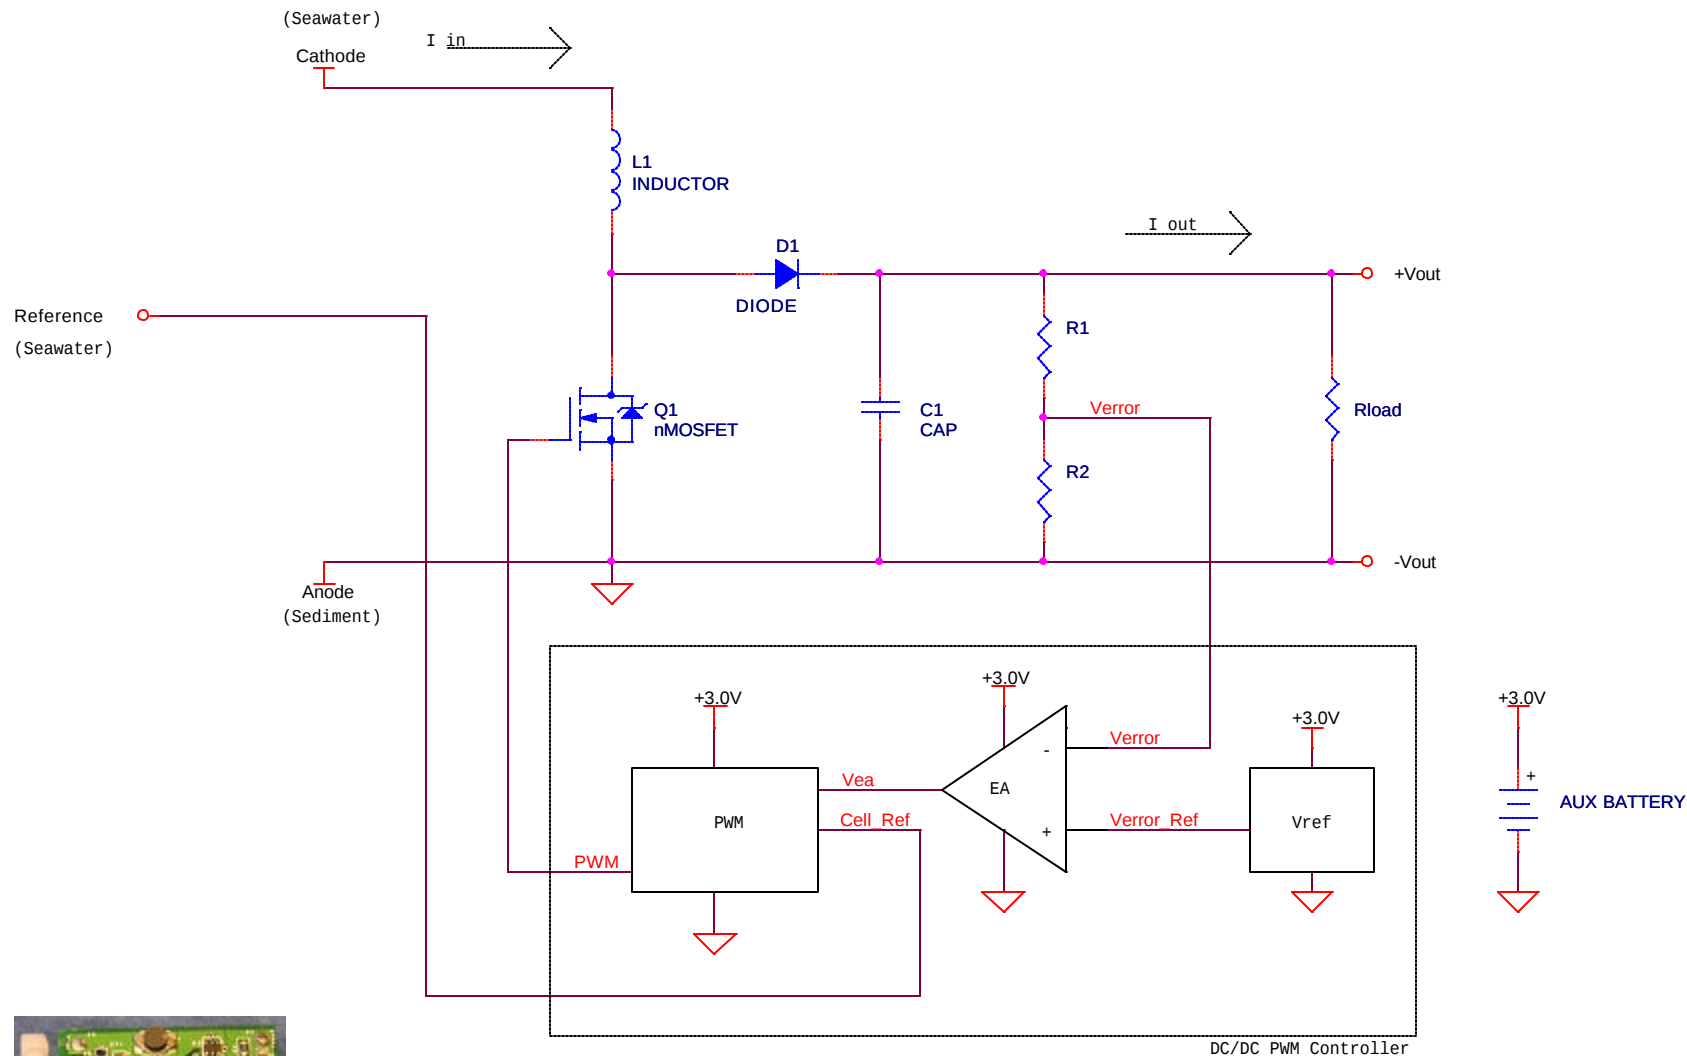


Copyright © 2004 MBARI		Monterey Bay Aquarium Research Institute 7700 Sandholdt Rd., Moss Landing, CA 95039-9644	
All information herein is considered proprietary and may not be copied, duplicated, or transmitted without the express permission of Monterey Bay Aquarium Research Institute.		Title OMEGA Boost Converter Block Diagram	
		Size A	Document Number 1002485
Designed by: Lance McBride		Rev A	
Drawn by: Lance McBride		Date: Wednesday, June 30, 2004	
		Sheet 1 of 1	