


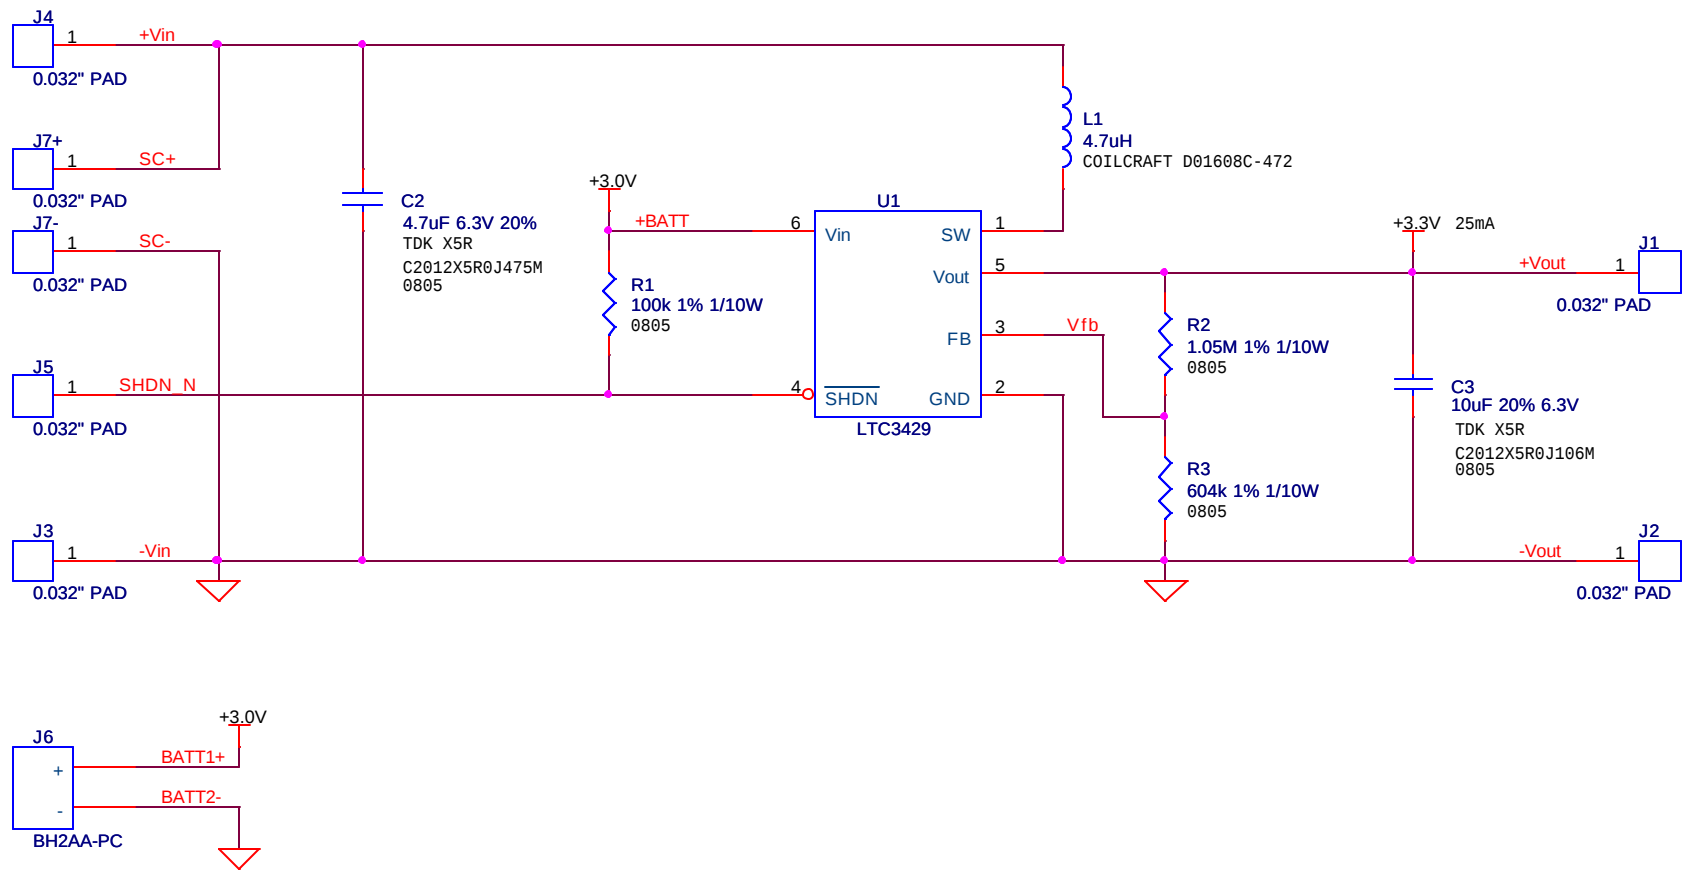

Copyright © 2004 MBARI

All information herein is considered proprietary and may not be copied, duplicated, or transmitted without the express permission of Monterey Bay Aquarium Research Institute.



Designed by: Lance McBride

Drawn by: Lance McBride

Monterey Bay Aquarium Research Institute
7700 Sandholdt Rd., Moss Landing, CA 95039-9644

Title
Battery Assisted 3.3V 25mA non-isolated DC/DC Converter

Size
A

Document Number
1002422

Rev
A

Date: Thursday, May 06, 2004

Sheet 1 of 1