


DRAFT - FOR INTERNAL PROJECT DISTRIBUTION ONLY

Voc = 750..800mV
Vul = 100mV

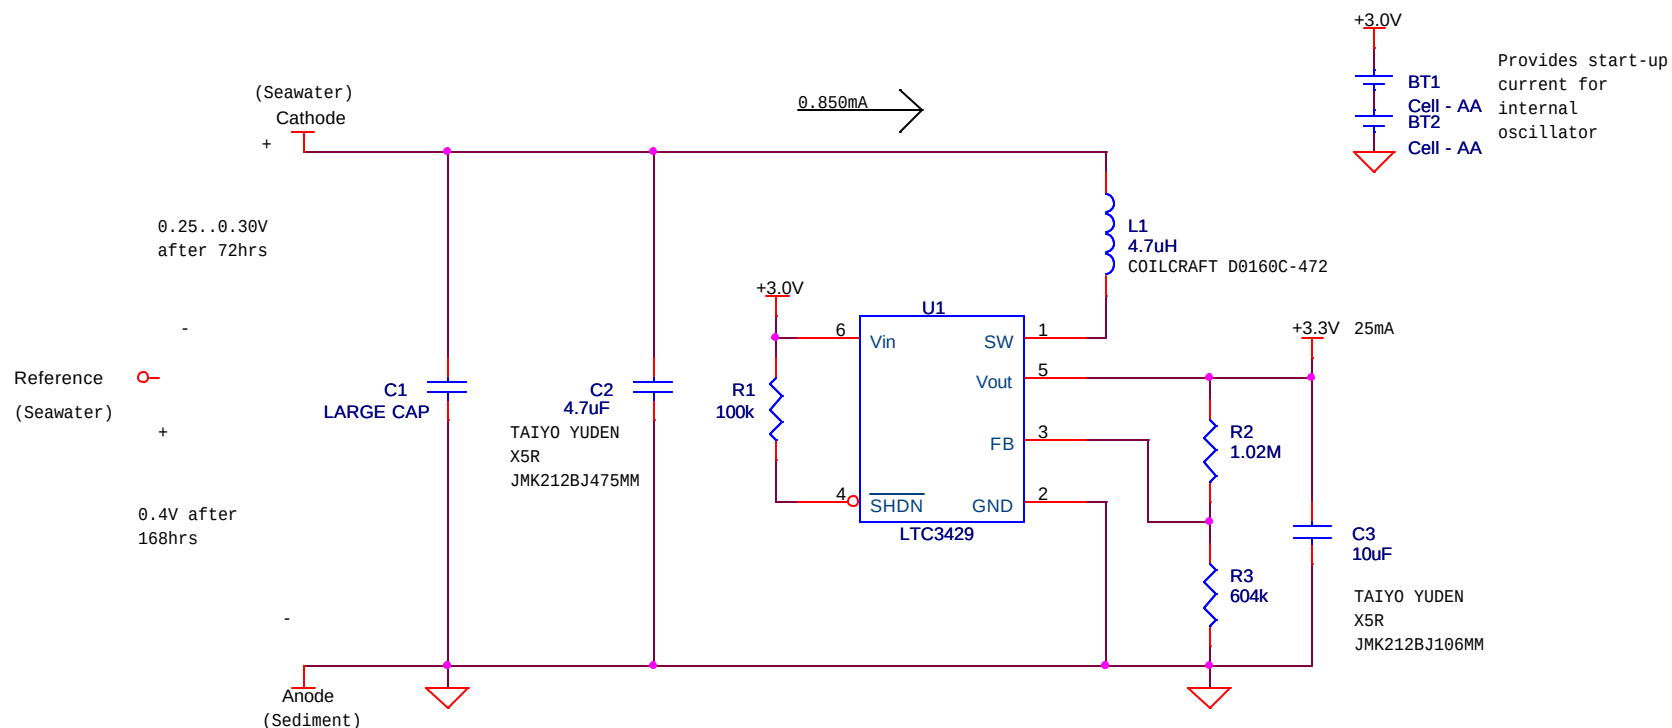

Notes:

1. Requires 3495 rods (12"L x 0.5"D)
2. Space required for rods: 1.77m²

Copyright © 2004 MBARI

All information herein is considered proprietary and may not be copied, duplicated, or transmitted without the express permission of Monterey Bay Aquarium Research Institute.

Designed by: Lance McBride

Drawn by: Lance McBride

Monterey Bay Aquarium Research Institute
7700 Sandholdt Rd., Moss Landing, CA 95039-9644

Title
0.0825W 3.3V DC-DC Converter

Size
A

Document Number
<Doc>

Rev
A

Date: Monday, April 26, 2004

Sheet 1 of 1