


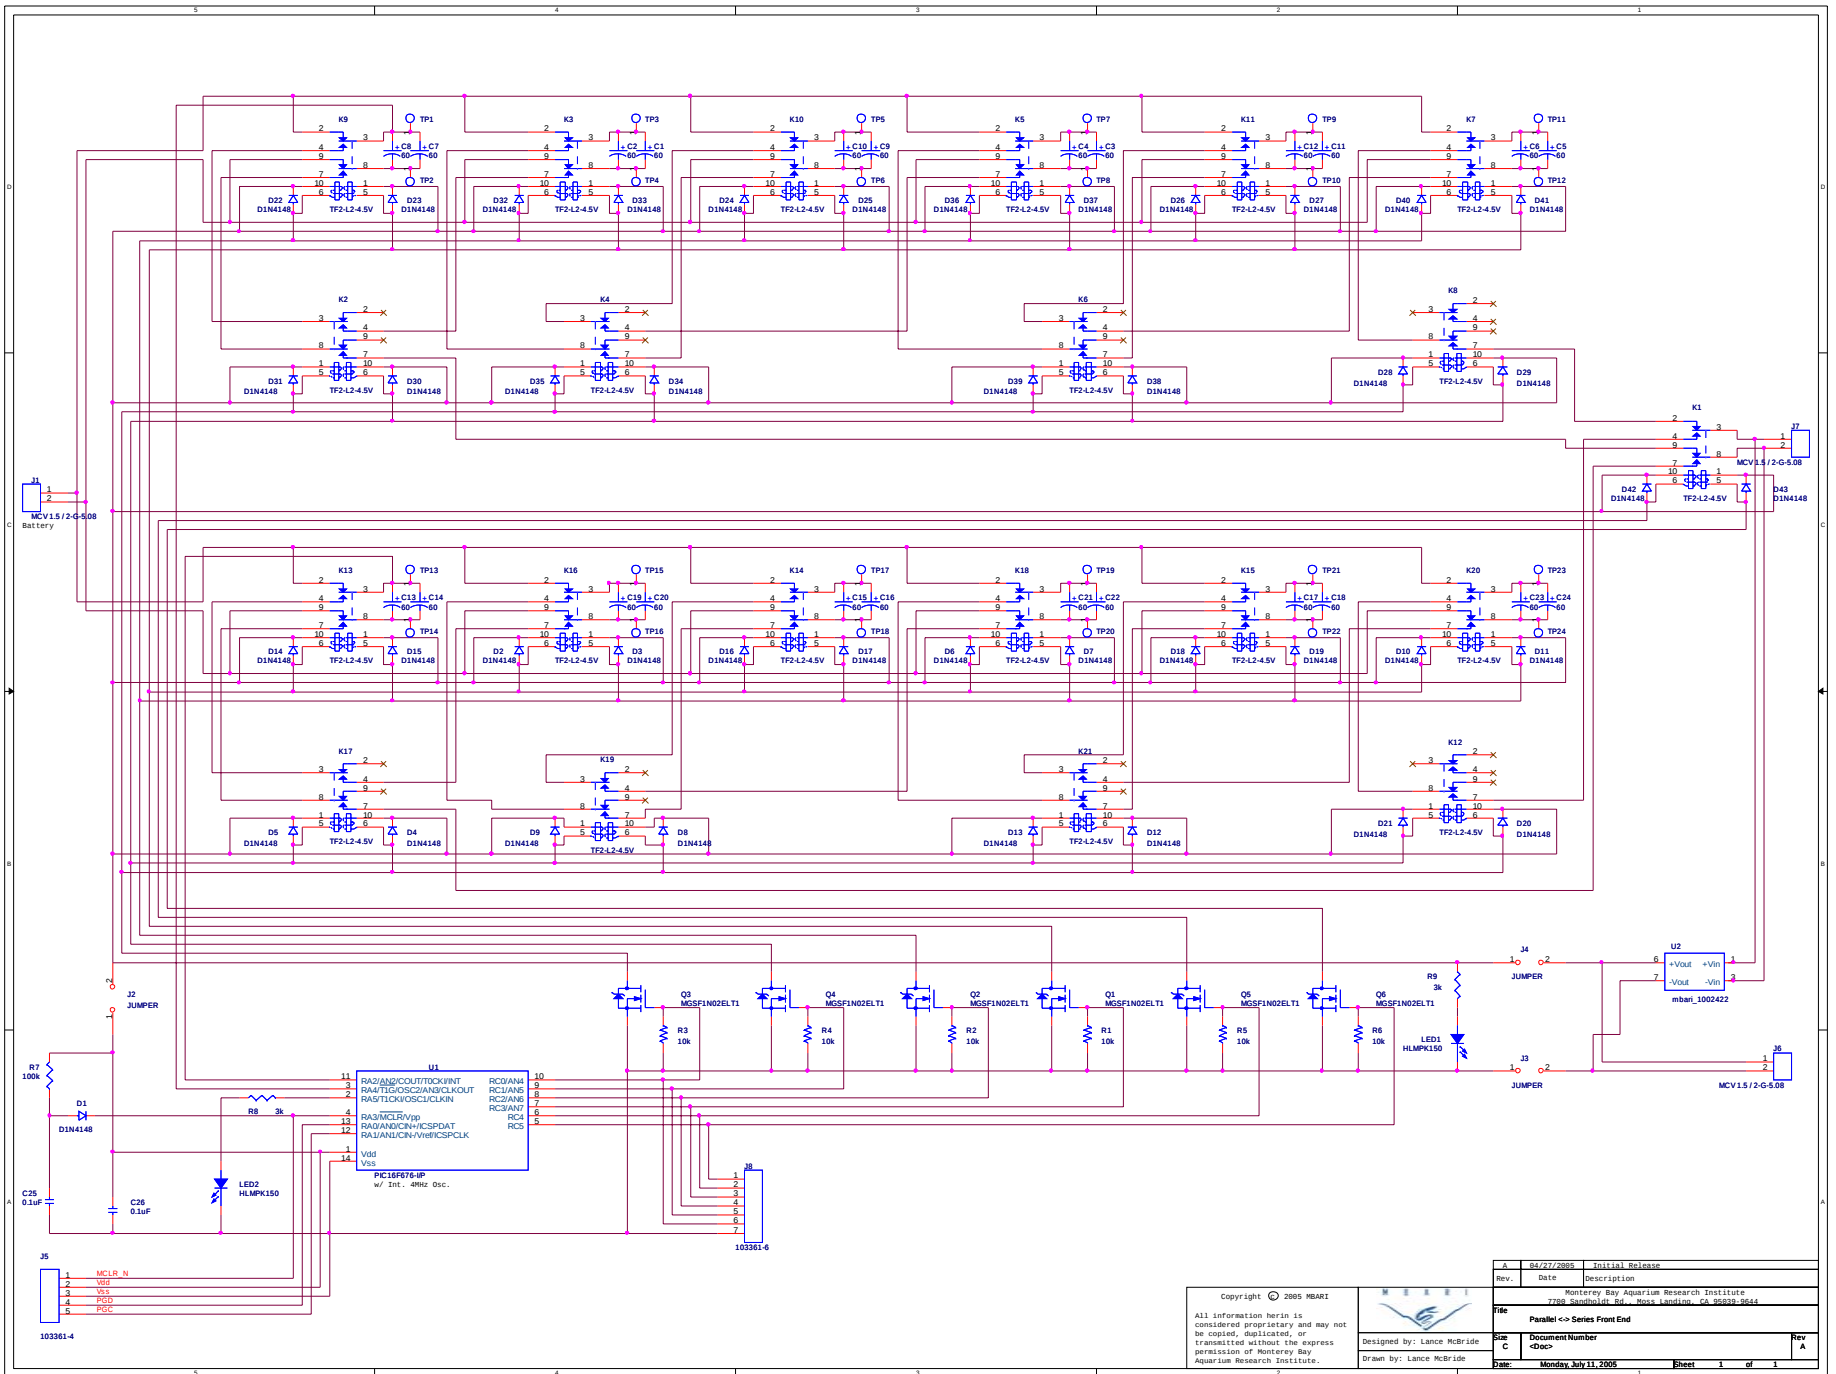

Copyright © 2005 MBARI
All information herein is considered proprietary and may not be copied, duplicated, or transmitted without the express permission of Monterey Bay Aquarium Research Institute.

Designed by: Lance McBride
Drawn by: Lance McBride

Rev.	Date	Initial Release
A	04/27/2005	Initial Release
Monterey Bay Aquarium Research Institute 7700 Sandholm Rd., Moss Landing, CA 95039-9644		
File: Parallel <- Series Front End		
Doc C	Document Number: 0400	Rev A
Date:	Monday, July 11, 2005	Sheet 1 of 1