


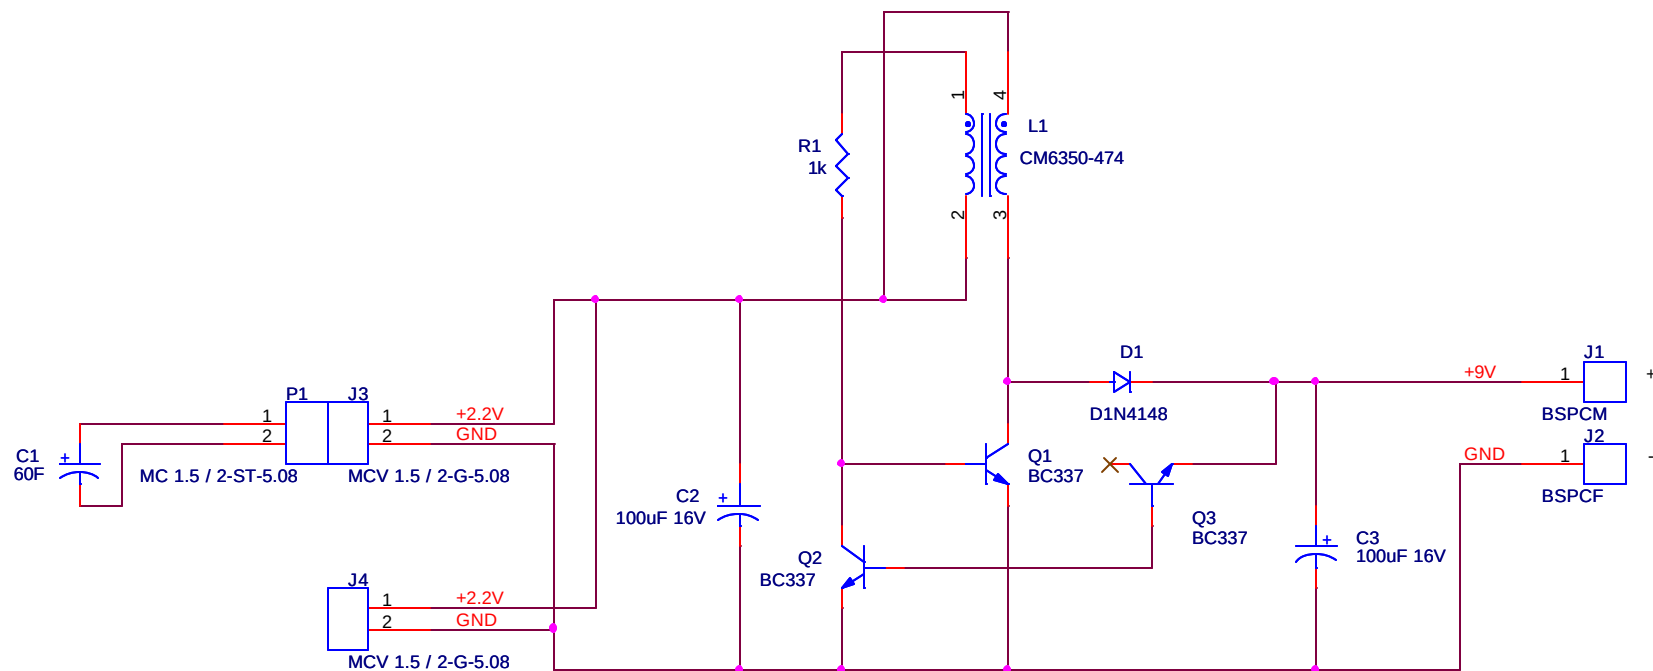

Copyright © 2005 MBARI

All information herein is considered proprietary and may not be copied, duplicated, or transmitted without the express permission of Monterey Bay Aquarium Research Institute.



Designed by: Lance McBride

Drawn by: Lance McBride

A	05/02/2005	Initial Release
Rev.	Date	Description
		Monterey Bay Aquarium Research Institute 7700 Sandholdt Rd., Moss Landing, CA 95039-9644
Title		
SuperCap 9V Battery		
Size A	Document Number <Doc>	Rev A
Date:	Monday, May 02, 2005	Sheet 1 of 1