


Serial, ethernet
and INC antenna
for Novatel

Serial, ethernet
and fiber to
Focal

Serial connections to Octal USB/Serial Converter

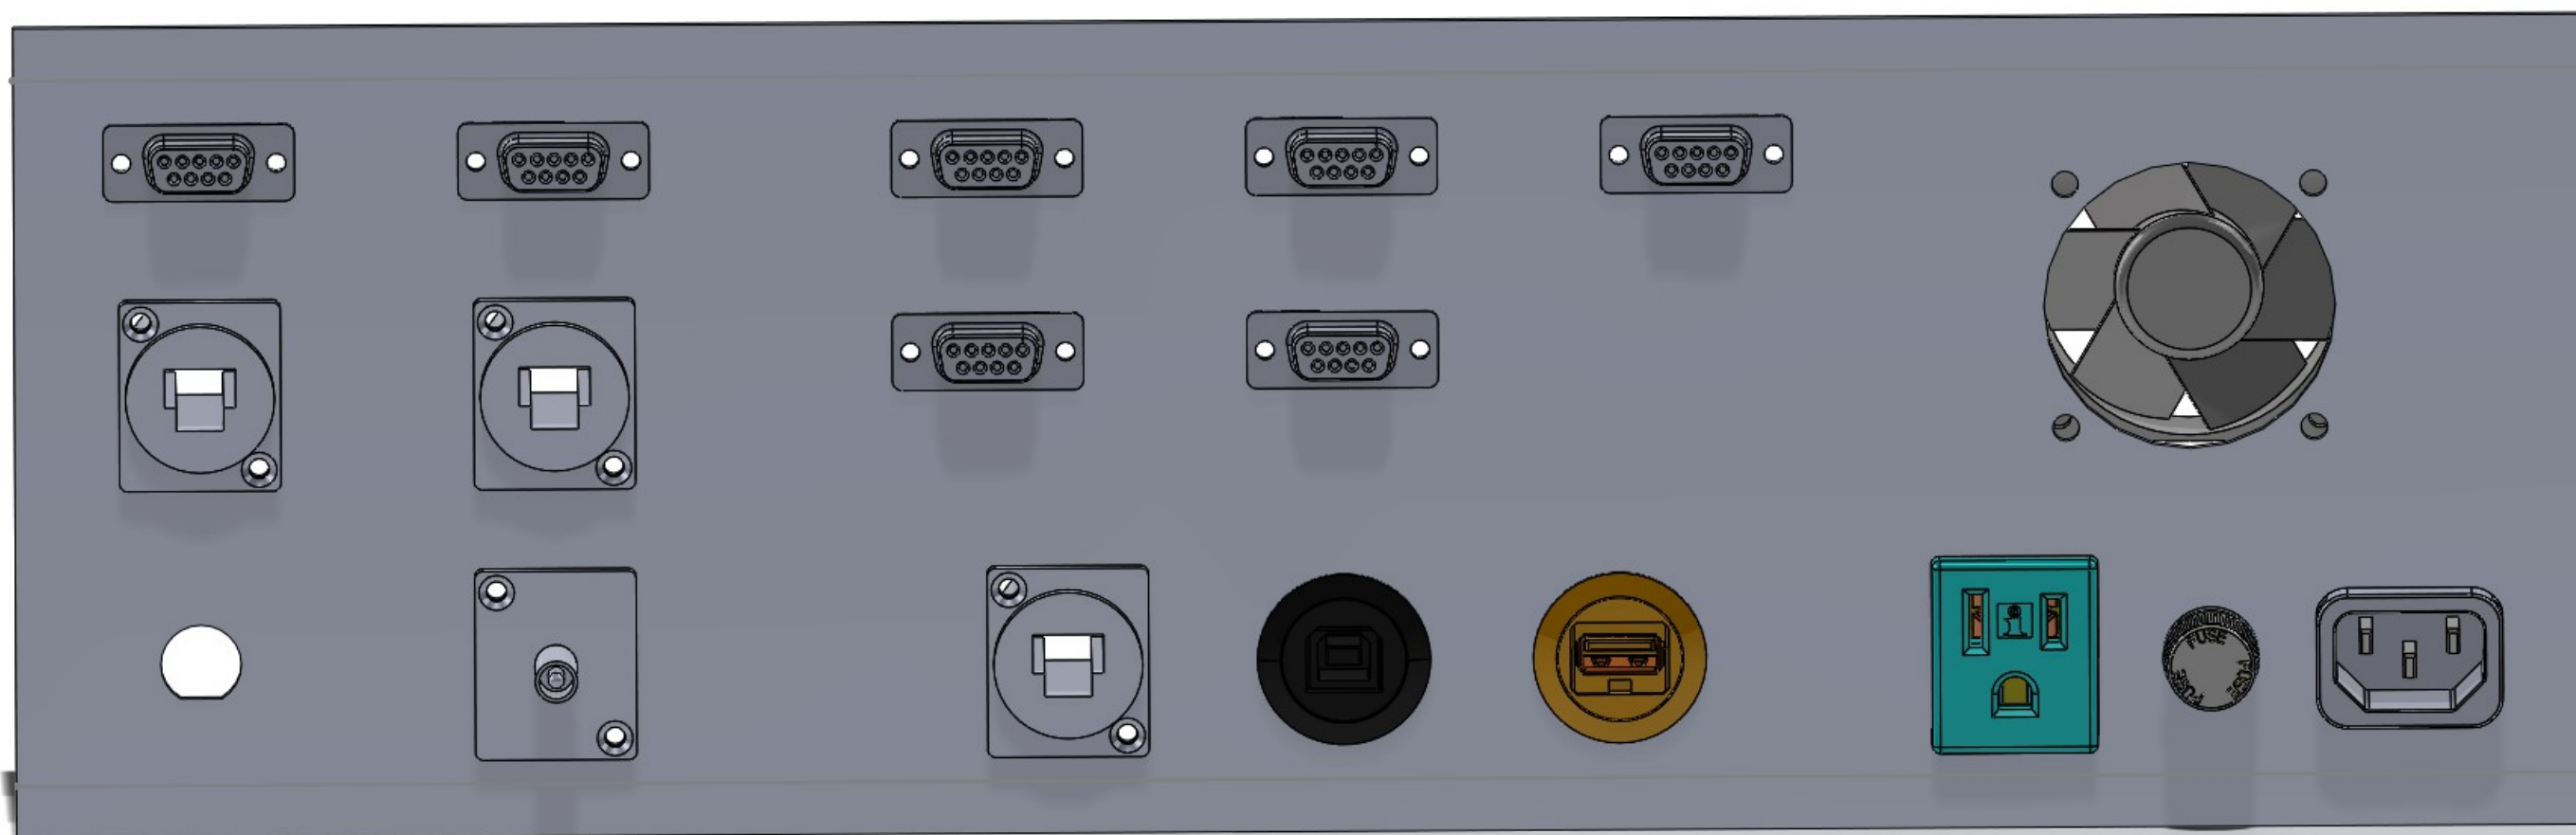

Ethernet, USB Type B, and USB 2.0 Type A to Raspberry pi

Power in, fuse, power out, and cooling fan

