


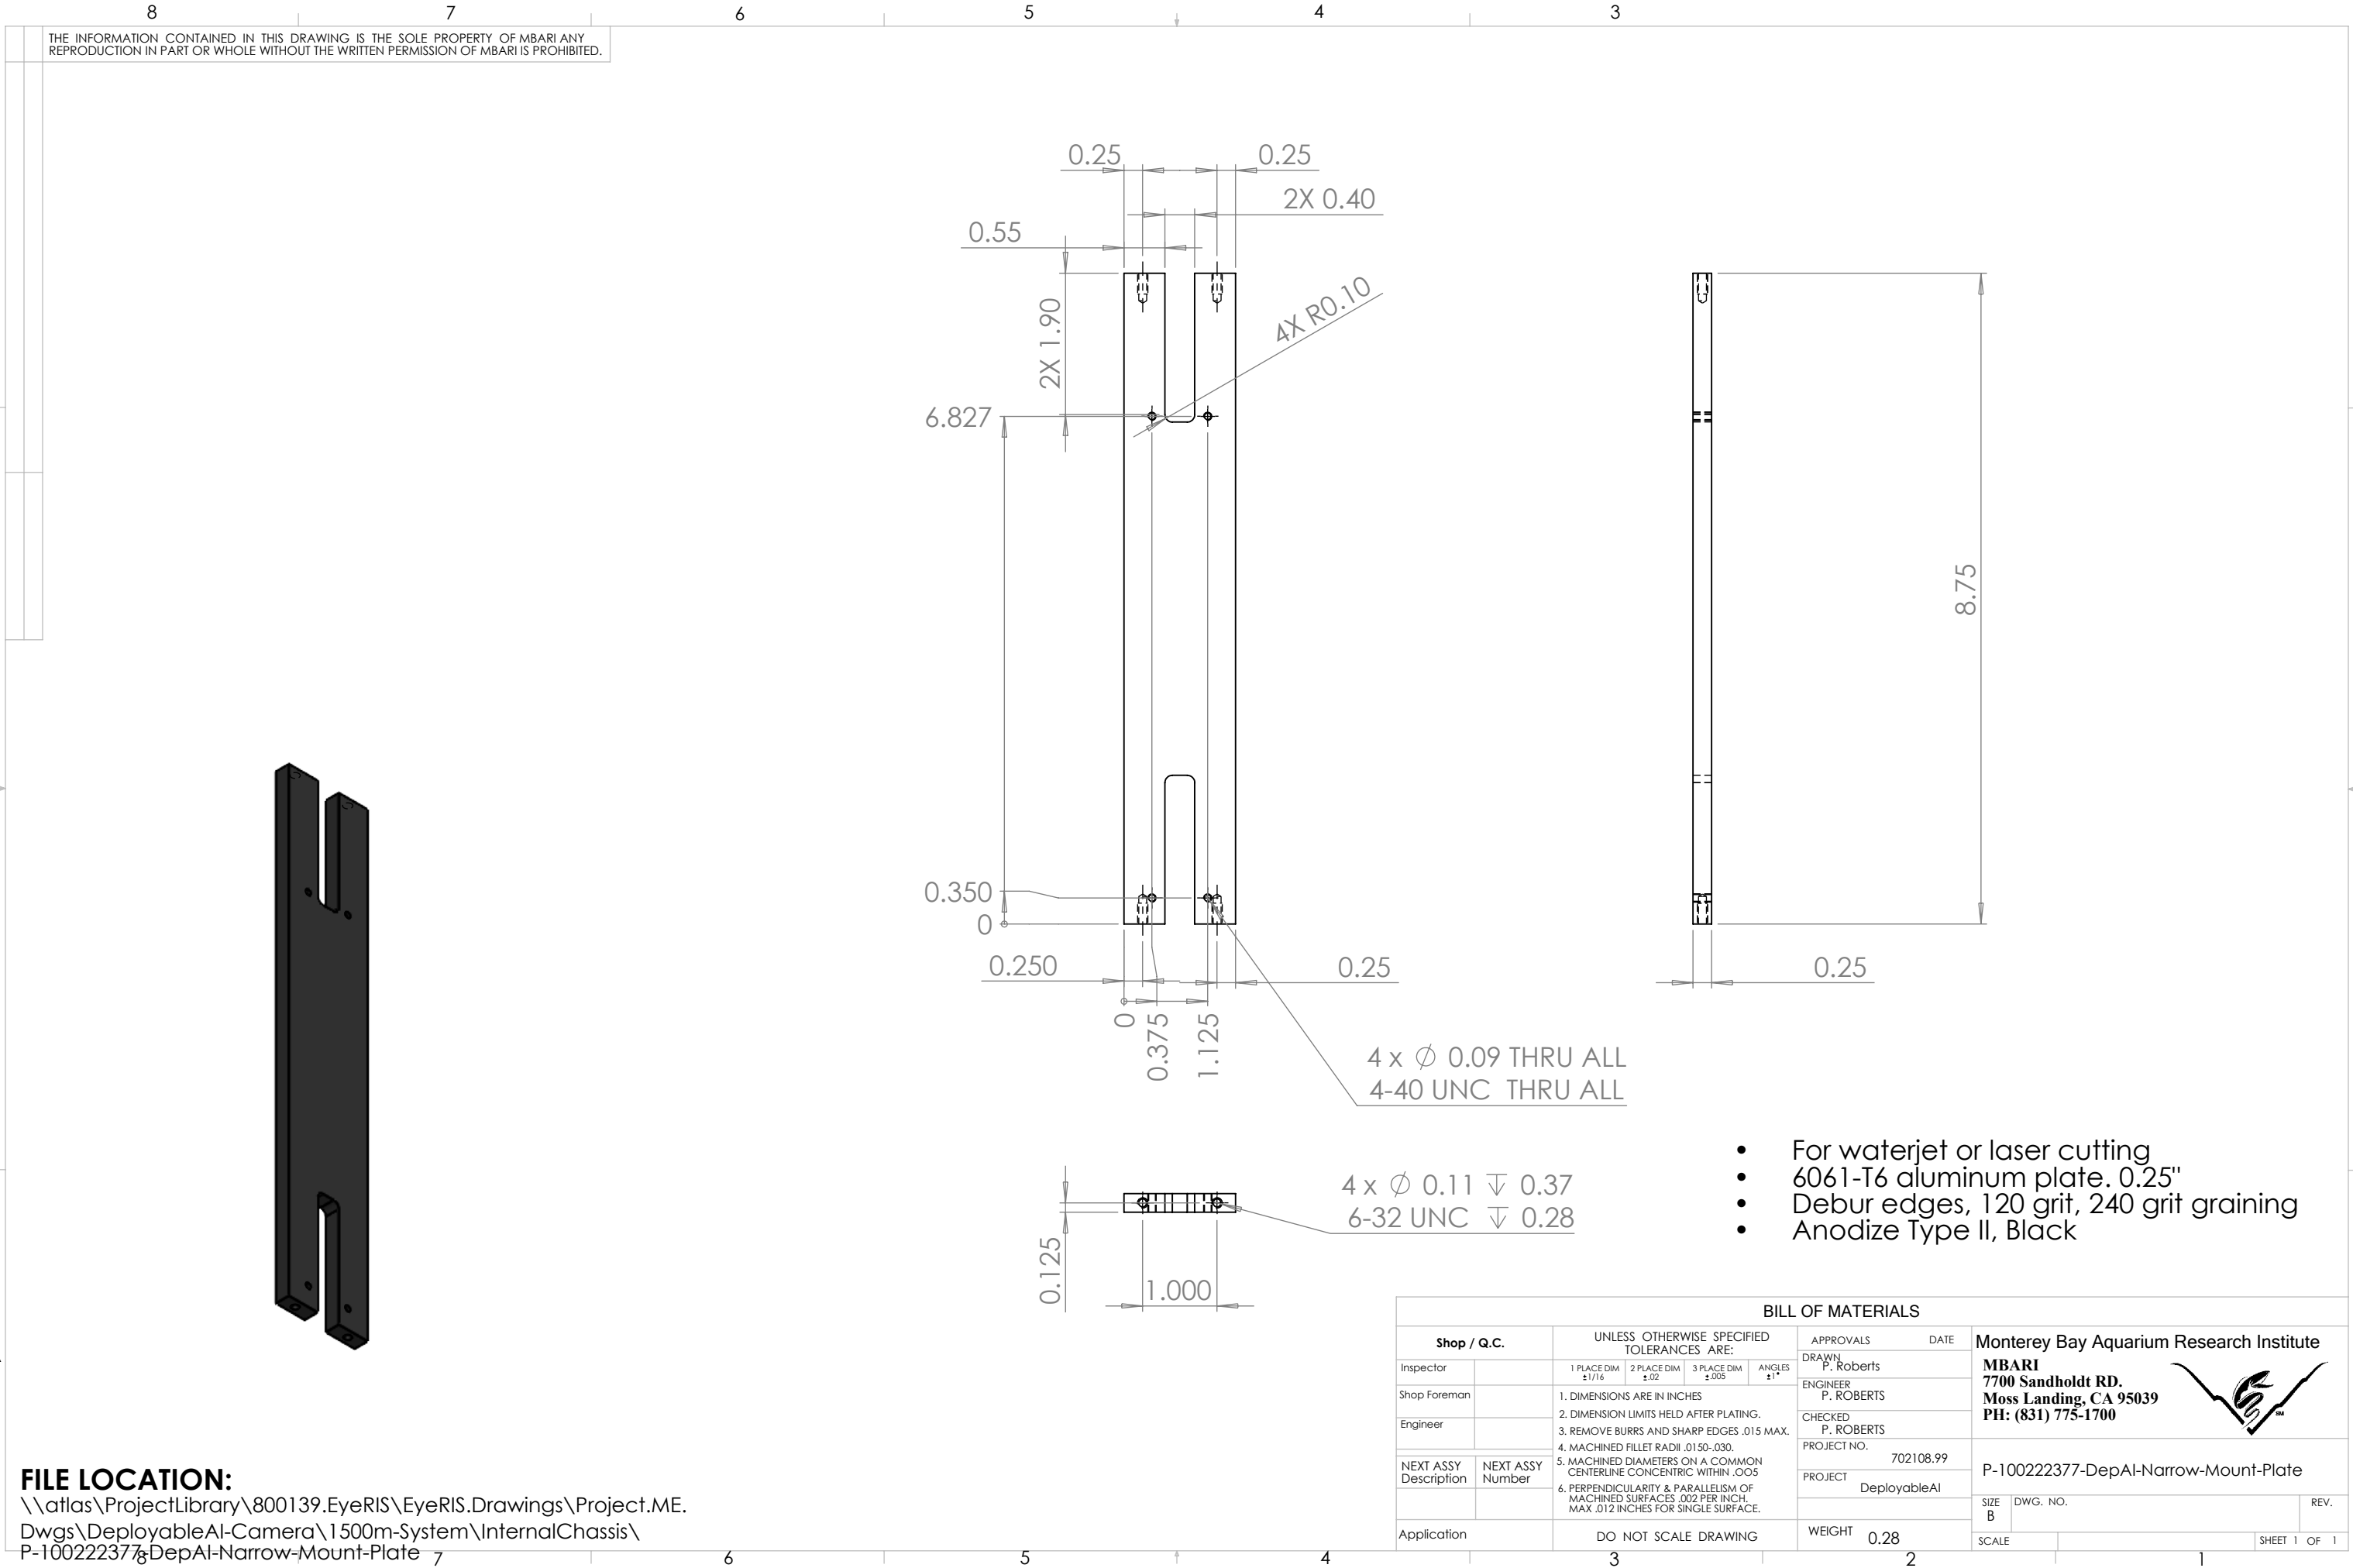

FILE LOCATION:

\\atlas\ProjectLibrary\800139.EyeRIS\EyeRIS.Drawings\Project.ME.
Dwgs\DeployableAI-Camera\1500m-System\InternalChassis\
P-100222377-DepAI-Narrow-Mount-Plate