

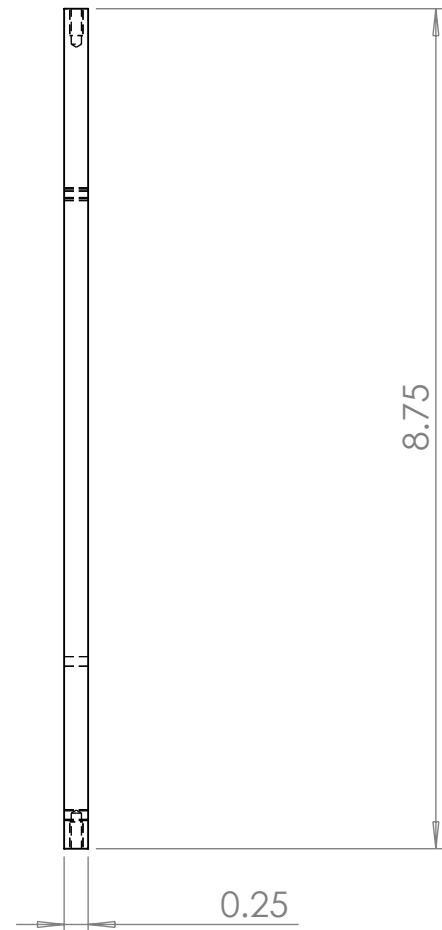


THE INFORMATION CONTAINED IN THIS DRAWING IS THE SOLE PROPERTY OF MBARI ANY REPRODUCTION IN PART OR WHOLE WITHOUT THE WRITTEN PERMISSION OF MBARI IS PROHIBITED.

Qty: 3

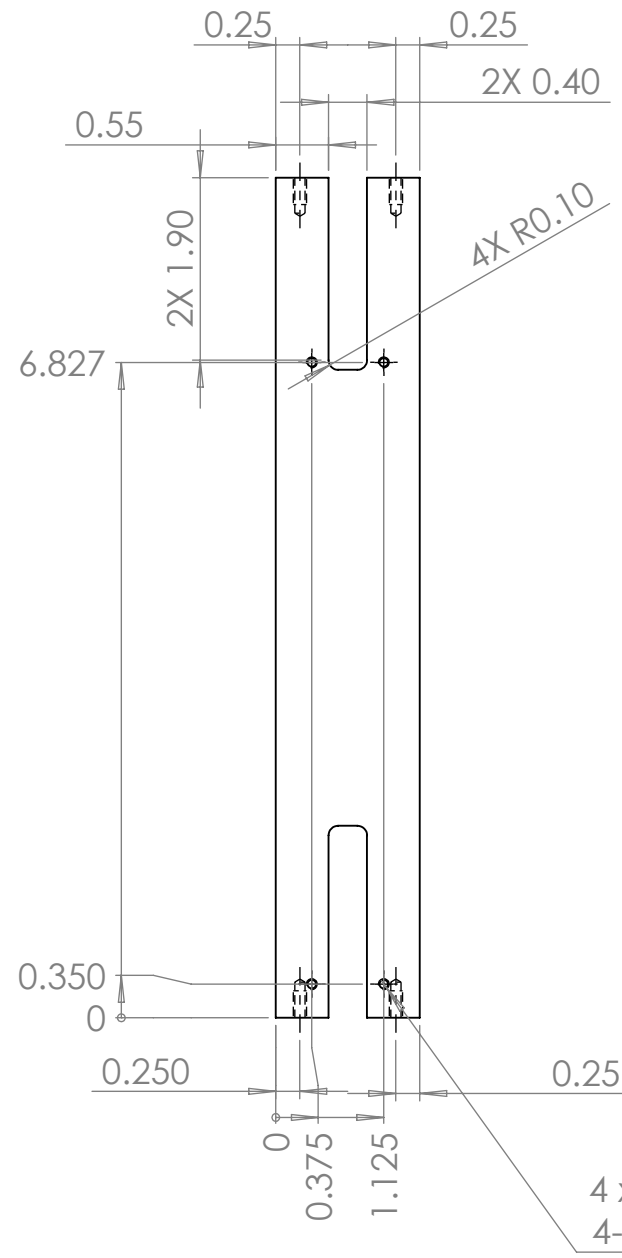

- For waterjet or laser cutting
- 6061-T6 aluminum plate. 0.25"
- Debur edges, 120 grit, 240 grit graining
- Anodize Type II, Black

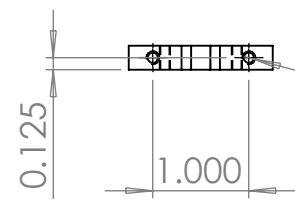

BILL OF MATERIALS															
Shop / Q.C.		UNLESS OTHERWISE SPECIFIED TOLERANCES ARE:			APPROVALS		DATE		Monterey Bay Aquarium Research Institute MBARI 7700 Sandholdt RD. Moss Landing, CA 95039 PH: (831) 775-1700 						
Inspector		1 PLACE DIM ±1/16	2 PLACE DIM ±.02	3 PLACE DIM ±.005	ANGLES ±1°	DRAWN P. Roberts									
Shop Foreman		1. DIMENSIONS ARE IN INCHES 2. DIMENSION LIMITS HELD AFTER PLATING. 3. REMOVE BURRS AND SHARP EDGES .015 MAX. 4. MACHINED FILLET RADII .0150-.030. 5. MACHINED DIAMETERS ON A COMMON CENTERLINE CONCENTRIC WITHIN .005 6. PERPENDICULARITY & PARALLELISM OF MACHINED SURFACES .002 PER INCH, MAX .012 INCHES FOR SINGLE SURFACE.				ENGINEER P. ROBERTS									
Engineer						CHECKED P. ROBERTS									
NEXT ASSY Description	NEXT ASSY Number					PROJECT NO. 702108.99									
						PROJECT DeployableAl									
Application		DO NOT SCALE DRAWING			WEIGHT	0.28		P-10022377-DepAl-Narrow-Mount-Plate		SIZE B		DWG. NO.		REV.	
		3			2		SCALE						SHEET 1 OF 1		

FILE LOCATION:
\\atlas\ProjectLibrary\800139.EyeRIS\EyeRIS.Drawings\Project.ME.
Dwgs\DeployableAI-Camera\1500m-System\InternalChassis\
P-1002223778DepAI-Narrow-Mount-Plate 7