


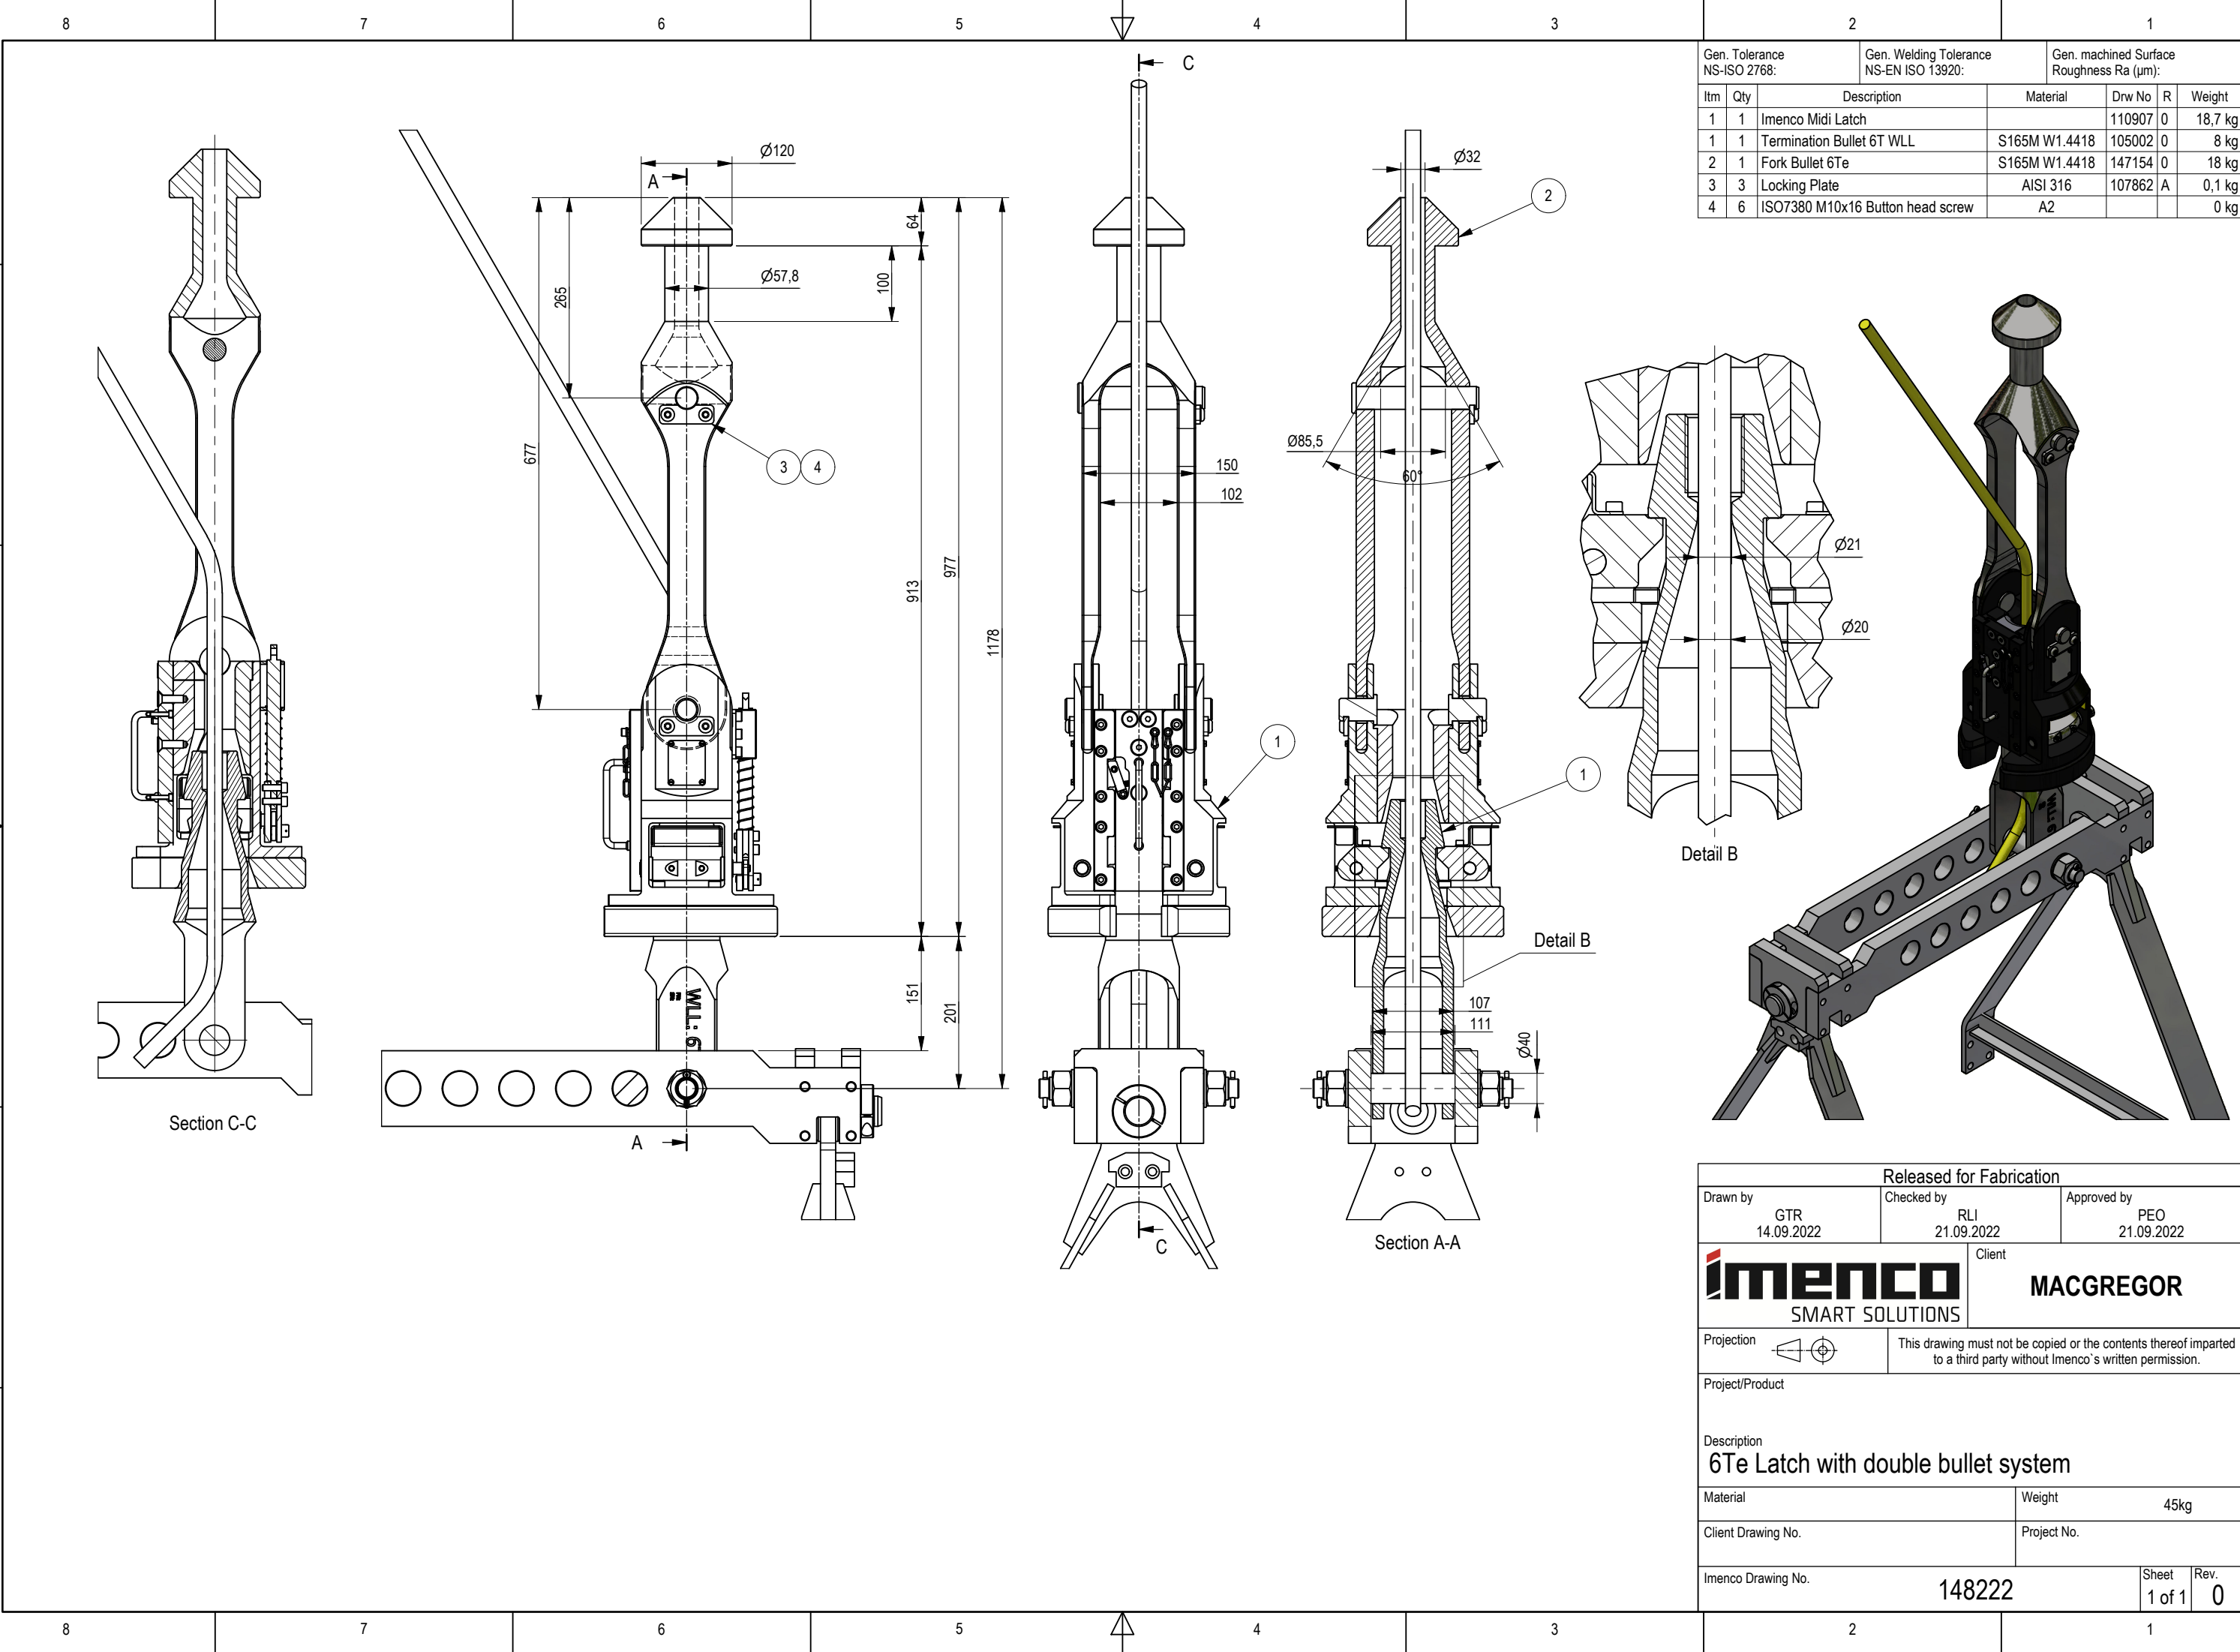

Gen. Tolerance NS-ISO 2768:		Gen. Welding Tolerance NS-EN ISO 13920:		Gen. machined Surface Roughness Ra (µm):		
Itm	Qty	Description		Material	Drw No	R Weight
1	1	Imenco Midi Latch			110907	0 18,7 kg
1	1	Termination Bullet 6T WLL		S165M W1.4418	105002	0 8 kg
2	1	Fork Bullet 6Te		S165M W1.4418	147154	0 18 kg
3	3	Locking Plate		AISI 316	107862	A 0,1 kg
4	6	ISO7380 M10x16 Button head screw		A2		0 kg

Released for Fabrication			
Drawn by GTR 14.09.2022		Checked by RLI 21.09.2022	
		Approved by PEO 21.09.2022	
		Client MACGREGOR	
Projection 		This drawing must not be copied or the contents thereof imparted to a third party without Imenco's written permission.	
Project/Product			
Description 6Te Latch with double bullet system			
Material		Weight 45kg	
Client Drawing No.		Project No.	
Imenco Drawing No.		Sheet 1 of 1	
148222		Rev. 0	