

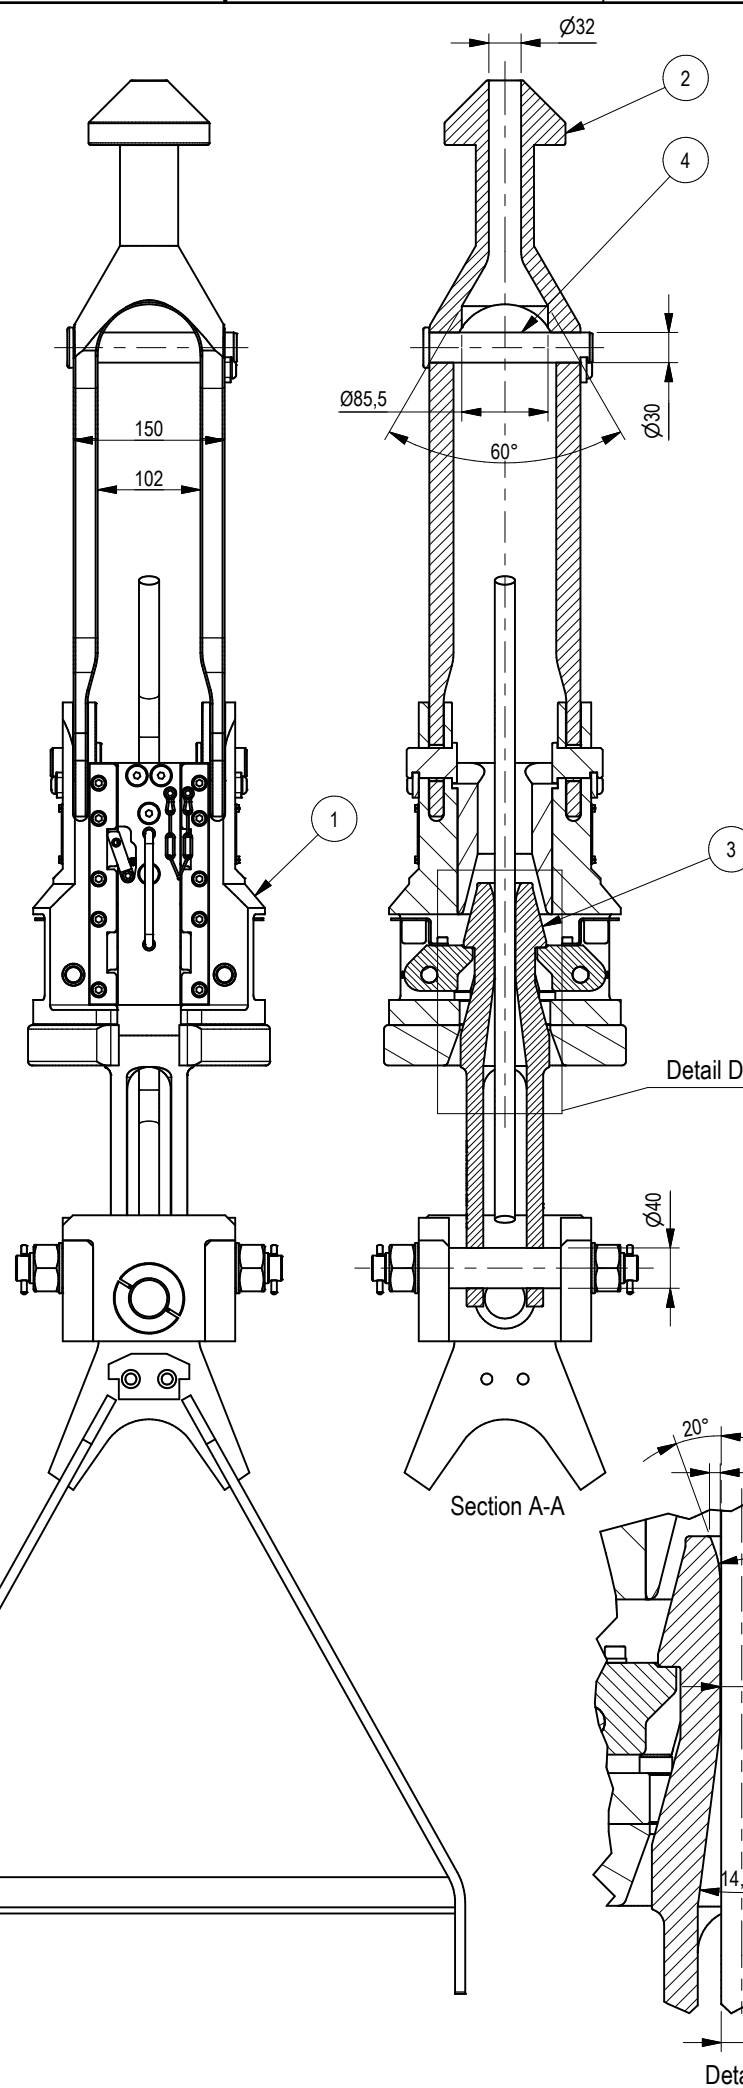


NOT RELEASED FOR FABRICATION

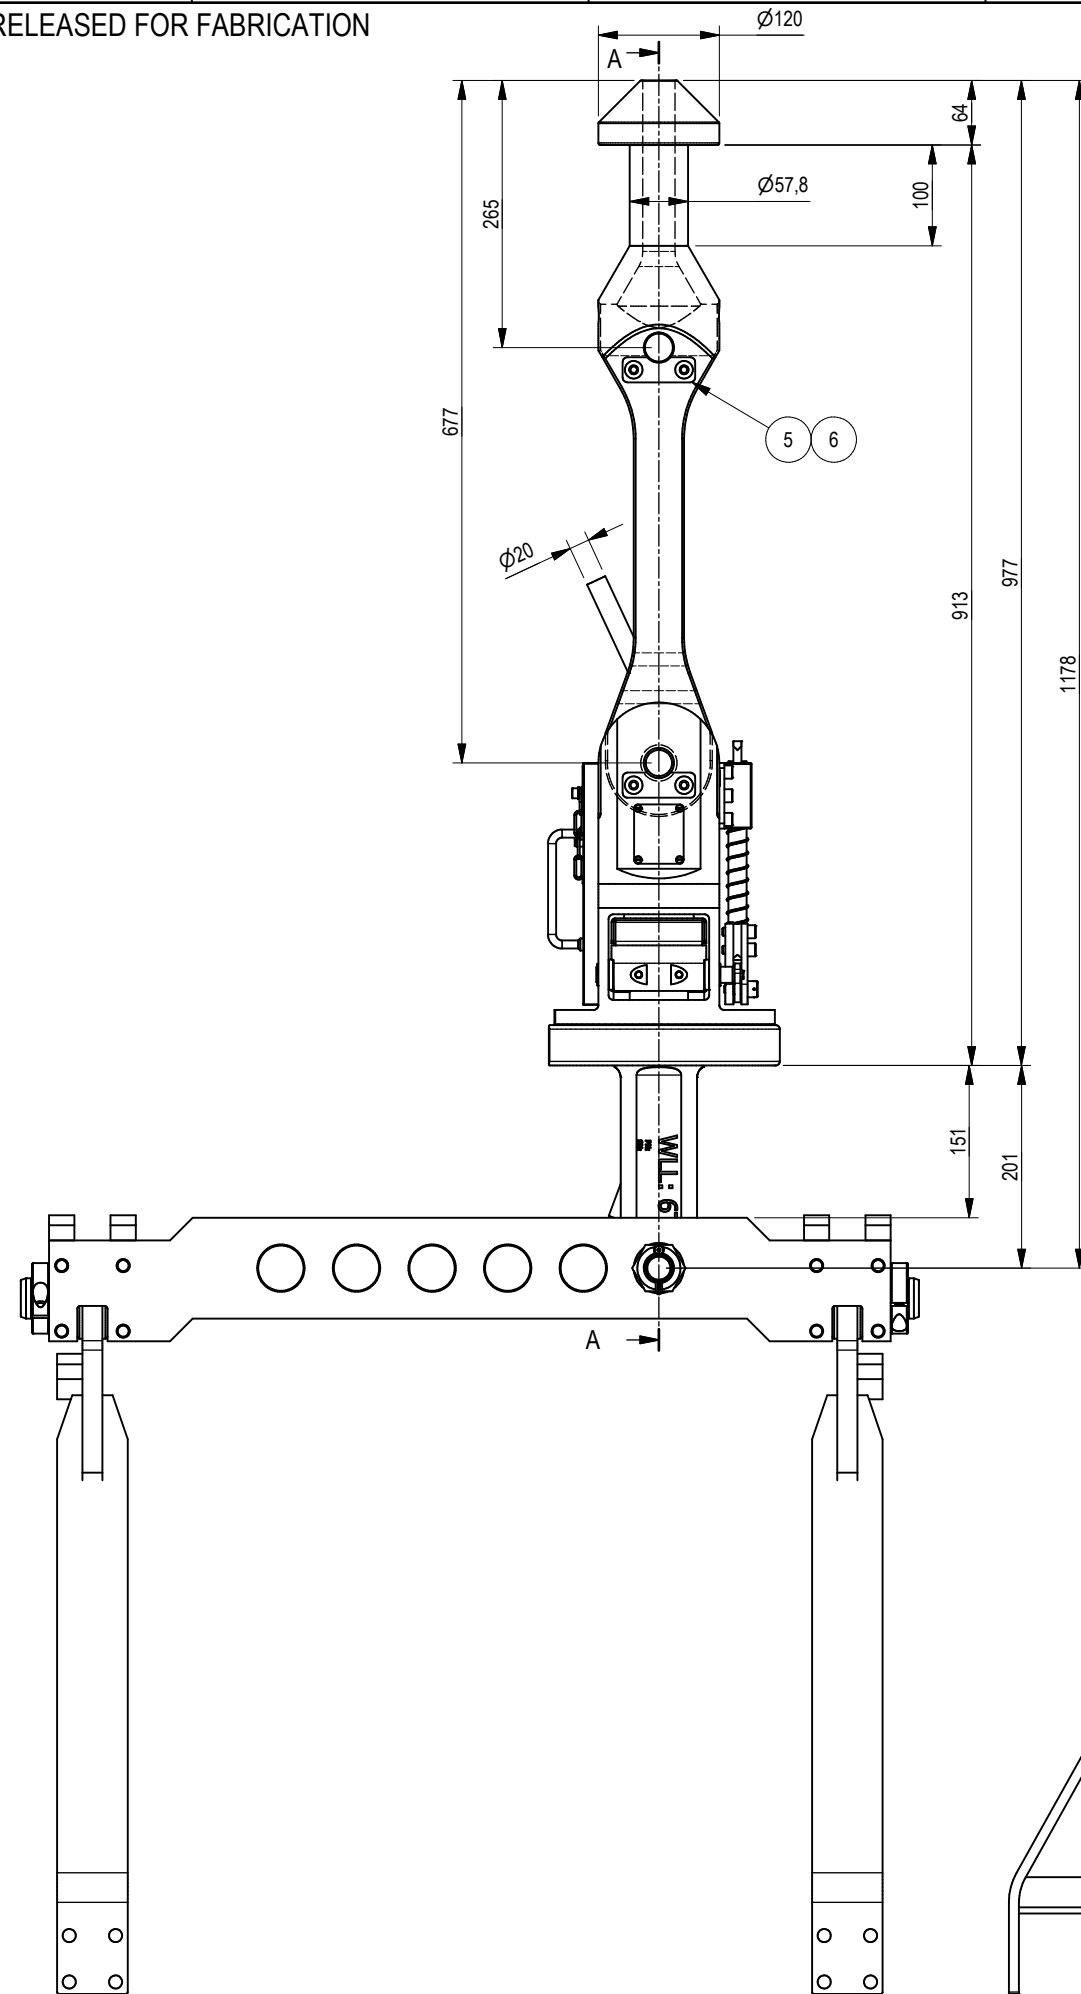

Gen. Tolerance NS-ISO 2768:		Gen. Welding Tolerance NS-EN ISO 13920:		Gen. machined Surface Roughness Ra (µm):		
Itm	Qty	Description	Material	Drw No	R	Weight
1	1	Imenco Midi Latch		110907	D	18,7 kg
2	1	Fork Bullet 6Te	S165M W1.4418	147154	0	18 kg
3	1	Termination Bullet 6T WLL	S165M W1.4418	105002	0	8,7 kg
4	1	Locking Bolt	S165M W1.4418	148280	0	1 kg
5	3	Locking Plate	AISI 316	107862	A	0,1 kg
6	6	ISO7380 M10x16 Button head screw	A2			0 kg

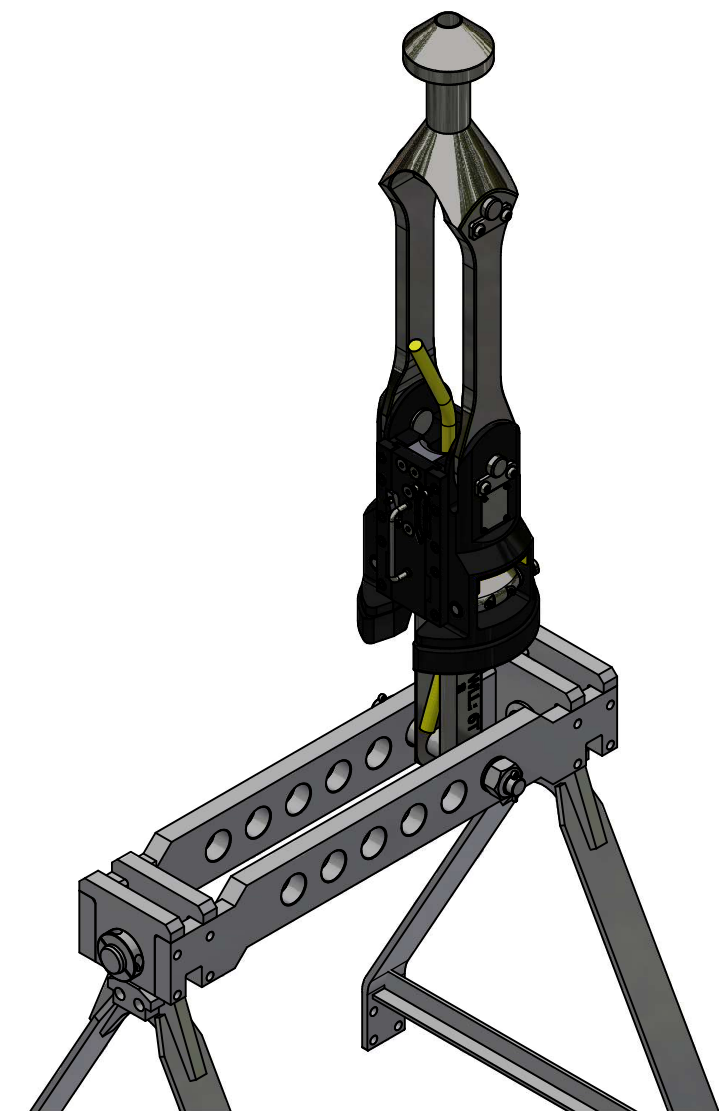

PRELIMINARY

NOT RELEASED FOR FABRICATION - Work State			
By GTR		Checked by	
Approved by			
		Client MACGREGOR	
Projection 		This drawing should not be copied or the contents thereof imparted to a third party without Imenco's written permission.	
Project/Product			
Description 6Te Latch with double bullet system			
Material		Weight 39,1 kg	
Client Drawing No.		Project No.	
Imenco Drawing No.		Sheet 1 of 1	
148222		Rev. 0	