


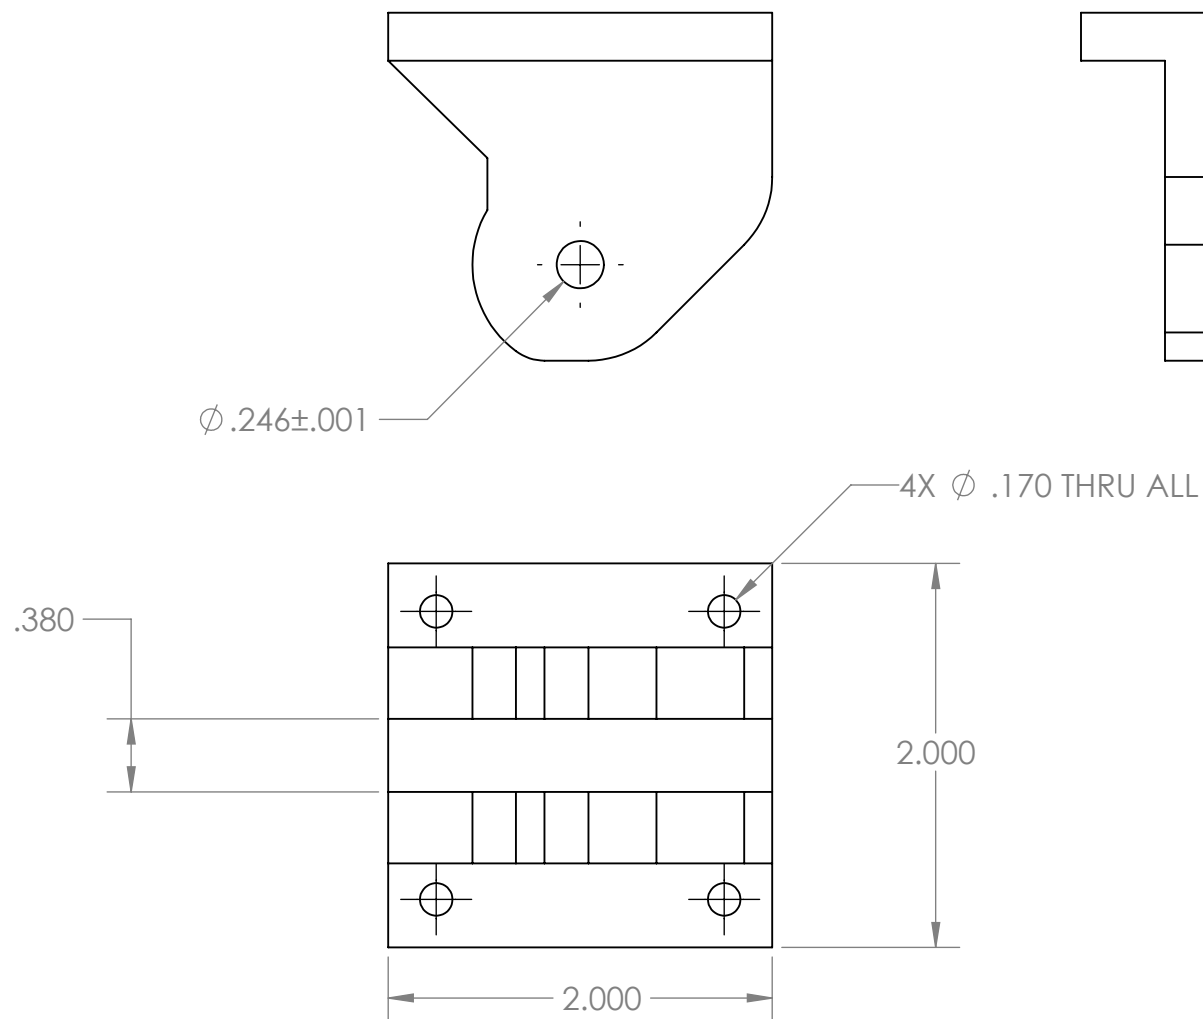

UNLESS OTHERWISE SPECIFIED TOLERANCES ARE:				APPROVALS		DATE		Monterey Bay Aquarium Research Institute									
1 PLACE DIM ±1/16		2 PLACE DIM ±.02		3 PLACE DIM ±.005		ANGLES ±1°		DRAWN		9/29/2025				MBARI 7700 Sandholdt RD. Moss Landing, CA 95039 PH: (831) 775-1700			
1. DIMENSIONS ARE IN INCHES 2. DIMENSION LIMITS HELD AFTER PLATING. 3. REMOVE BURRS AND SHARP EDGES .015 MAX. 4. MACHINED FILLET RADII .0150-.030 5. MACHINED DIAMETERS ON A COMMON CENTERLINE CONCENTRIC WITHIN .005 6. PERPENDICULARITY & PARALLELISM OF MACHINED SURFACES .002 PER INCH, MAX .012 INCHES FOR SINGLE SURFACE.						CHECKED											
						ENGINEER		Francois Cazenave									
						PROJECT NO.											
						PROJECT											
Vendor:								SIZE		DWG. NO.						REV.	
Material: ABS								WEIGHT		0.09 lb				SCALE: 1:1		SHEET 1 OF 1	