



THE INFORMATION CONTAINED IN THIS DRAWING IS THE SOLE PROPERTY OF MBARI ANY REPRODUCTION IN PART OR WHOLE WITHOUT THE WRITTEN PERMISSION OF MBARI IS PROHIBITED.

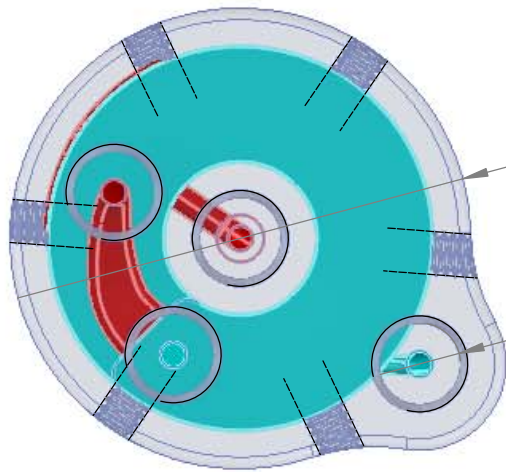


4 x ϕ 0.21 ∇ 0.35
1/4-28 UNF ∇ 0.30

ϕ 1.20

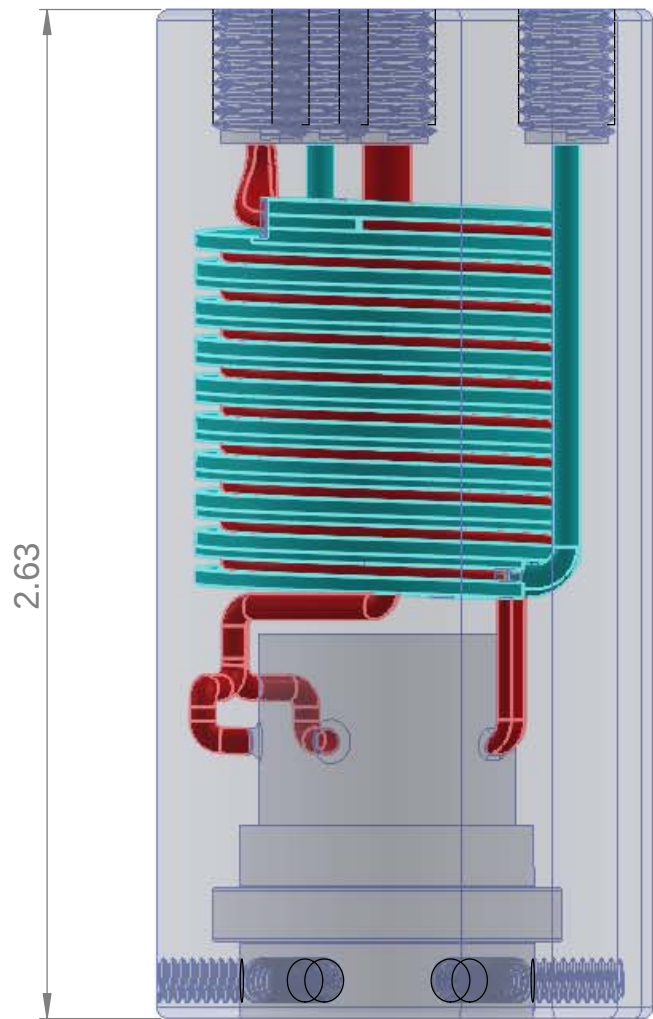

2.63

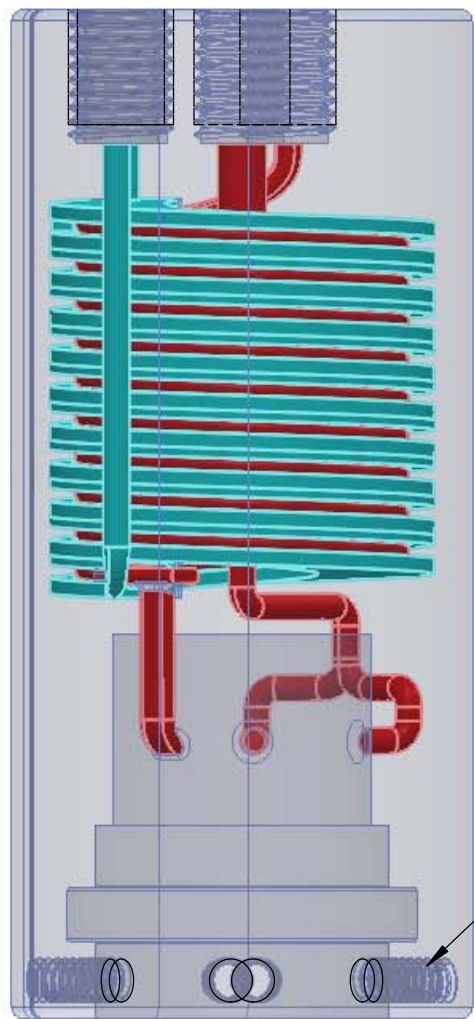

6X 4-40 UNC

- NOTES:
- 1) Formlabs 3D printed part
 - 2) Mat'l: Clear
 - 3) Print at best resolution
 - 4) Cross your fingers

BILL OF MATERIALS					Monterey Bay Aquarium Research Institute			
NEXT ASSY Description	NEXT ASSY Number	UNLESS OTHERWISE SPECIFIED TOLERANCES ARE:			APPROVALS	DATE	 MBARI 7700 Sandholdt Rd. Moss Landing, CA 95039 831 775-1922	
		1 PLACE DIM $\pm$ 1/16	2 PLACE DIM $\pm$.02	3 PLACE DIM $\pm$.005	DRAWN	Gene M.		
					ENGINEER	Gene M.		
					CHECKED			
THIRD ANGLE PROJECTION		1. DIMENSIONS ARE IN INCHES 2. DIMENSION LIMITS HELD AFTER PLATING. 3. REMOVE BURRS AND SHARP EDGES .015 MAX. 4. MACHINED FILLET RADII .0150-.030. 5. MACHINED DIAMETERS ON A COMMON CENTERLINE CONCENTRIC WITHIN .005 6. PERPENDICULARITY & PARALLELISM OF MACHINED SURFACES .002 PER INCH. MAX .012 INCHES FOR SINGLE SURFACE.			PROJECT NO.	901217	CAL CELL 2	
					PROJECT	Chemical Sensors		
					MAT'L		SIZE B	DWG. NO.
							SCALE 1:1	CAD FILE:
							SHEET 1 OF 1	REV.

DO NOT SCALE DRAWING

SCALE 1:1 CAD FILE: SHEET 1 OF 1